



TYPICAL ROOF PLAN

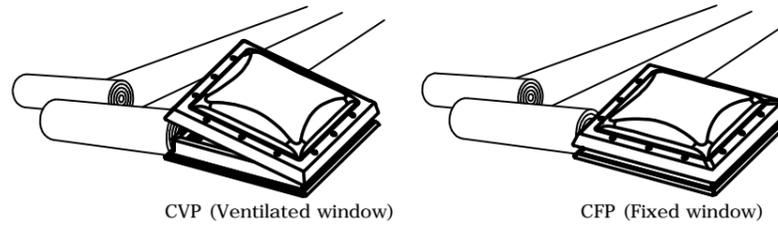

CVP (Ventilated window)

CFP (Fixed window)

VELUX Products:

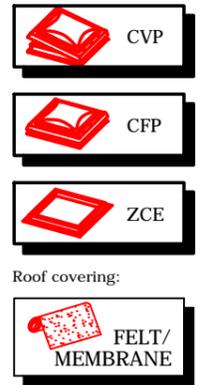

NOTES:

Ensure that roof membrane application, size and number of overlaps and fixings are all in accordance with roofing manufacturers recommendations.

Hot welding is not permitted on the VELUX upstand or window. However, where hot welding is required around the upstand or window:

ensure that VELUX window and upstand are suitably protected to adjacent hot weld fixing


mechanically fix membrane to VELUX window using VELUX clip ref: ZZZ 210

fix cover membrane to VELUX upstand and window using approved adhesive

hot weld cover membrane to intermediate membrane but NOT to VELUX upstand or window

hot weld intermediate membrane to main roof covering

Section A-A
1:5

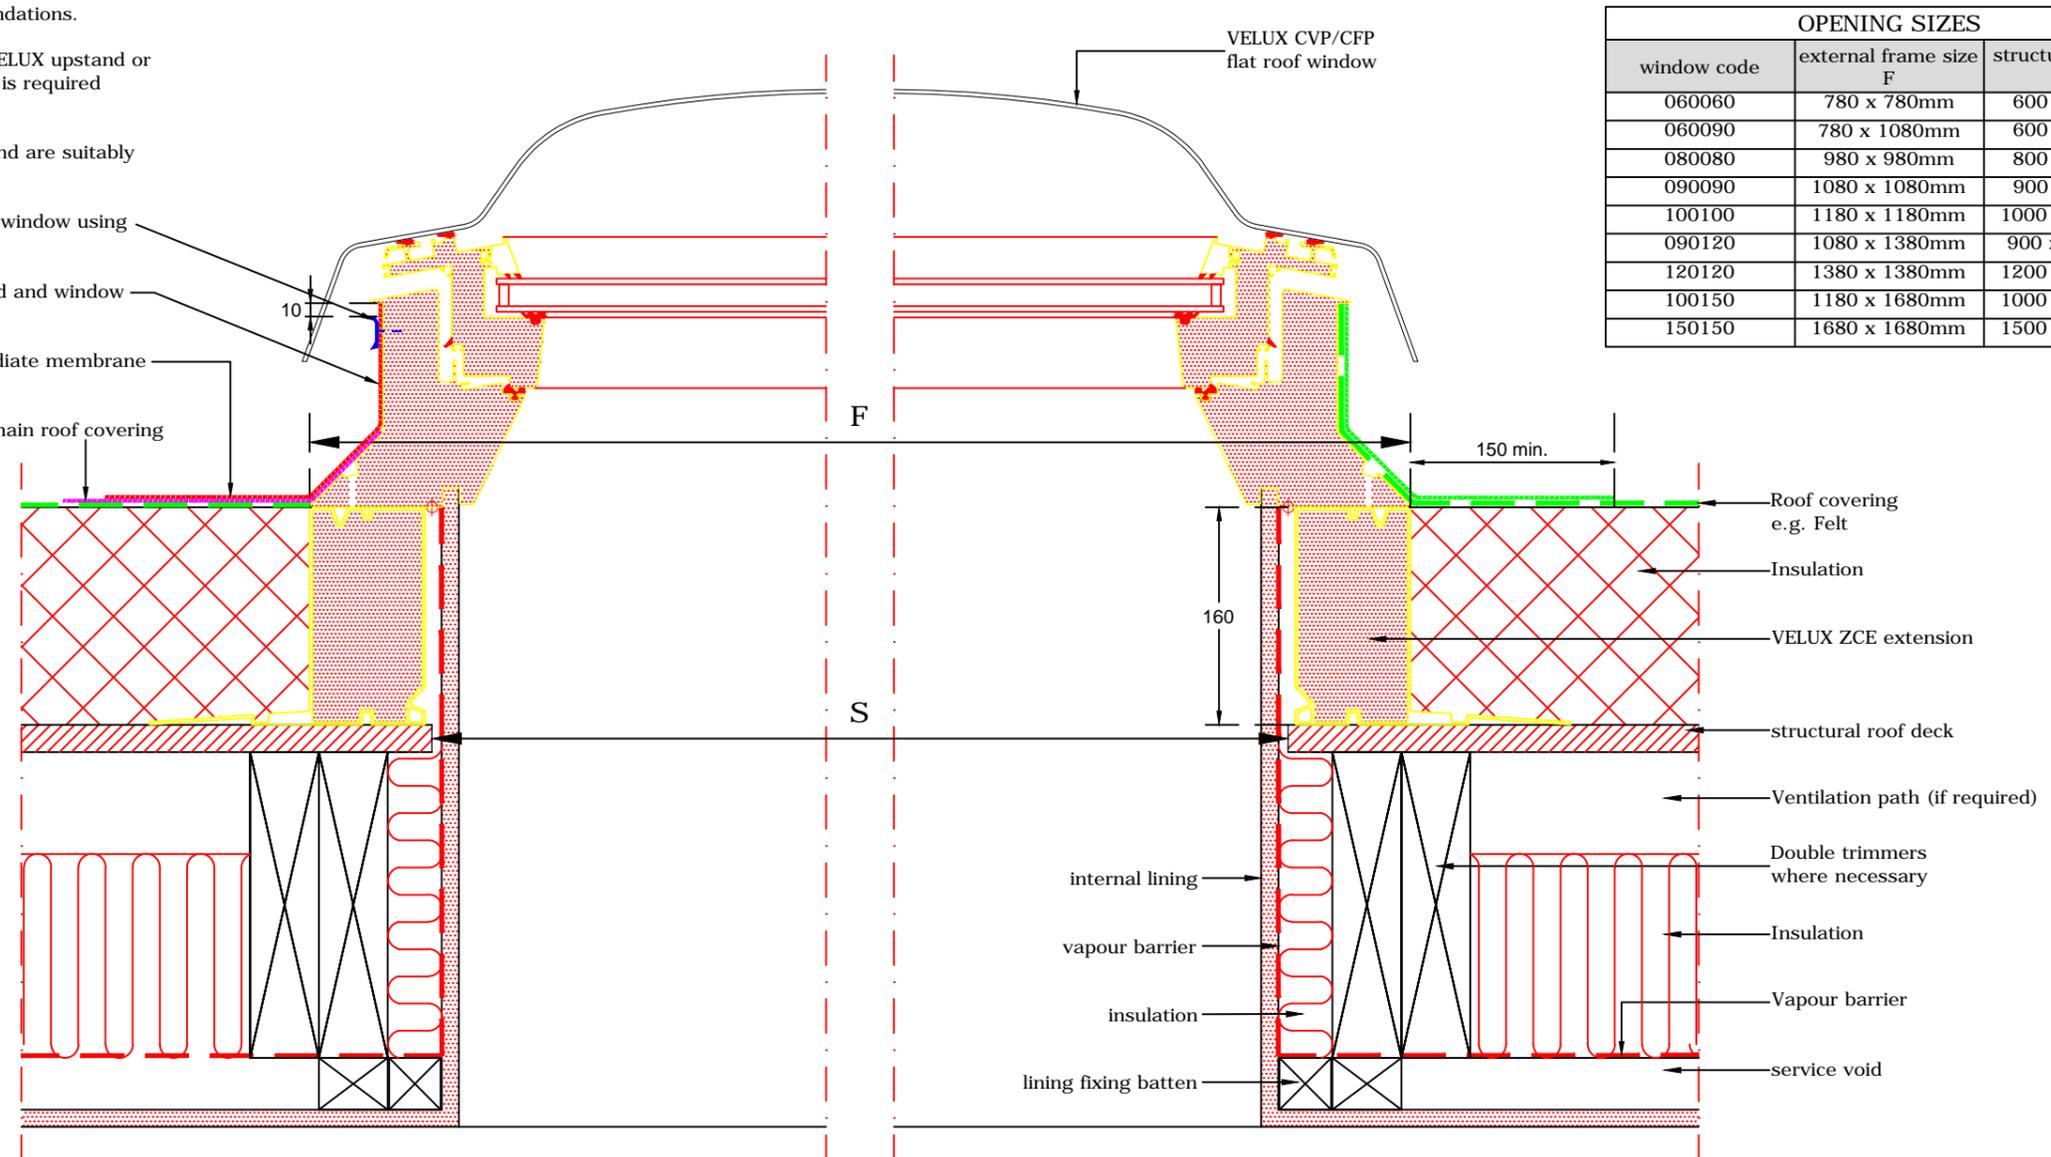

OPENING SIZES		
window code	external frame size F	structural opening S
060060	780 x 780mm	600 x 600mm
060090	780 x 1080mm	600 x 900mm
080080	980 x 980mm	800 x 800mm
090090	1080 x 1080mm	900 x 900mm
100100	1180 x 1180mm	1000 x 1000mm
090120	1080 x 1380mm	900 x 1200mm
120120	1380 x 1380mm	1200 x 1200mm
100150	1180 x 1680mm	1000 x 1500mm
150150	1680 x 1680mm	1500 x 1500mm



VELUX Company Ltd
Woodside Way
Glenrothes, Fife KY7 4ND
tel: +44 (0) 1592 778 225

VELUX flat roof window
CVP/CFP extended install into timber flat roof
Install using ZCE extension into roofing felt/single ply or similar
All dimensions are in millimetres where shown

NOTE! When installing VELUX roof windows, flashings and accessories, please ensure compliance with building regulations and British/European standards where necessary.
This detail represents the principles of a typical installation only and the design and specification of the final detail is the responsibility of others.

Latest revision:
Date: **January 2015**
Rev no:
Rev date:
Drawn: **PJH**

File name:
CVP/CFP-ZCE
-2015-3002
Scale: **1:5 approx. @ A3**