



Doorsnede A-A  
1:5

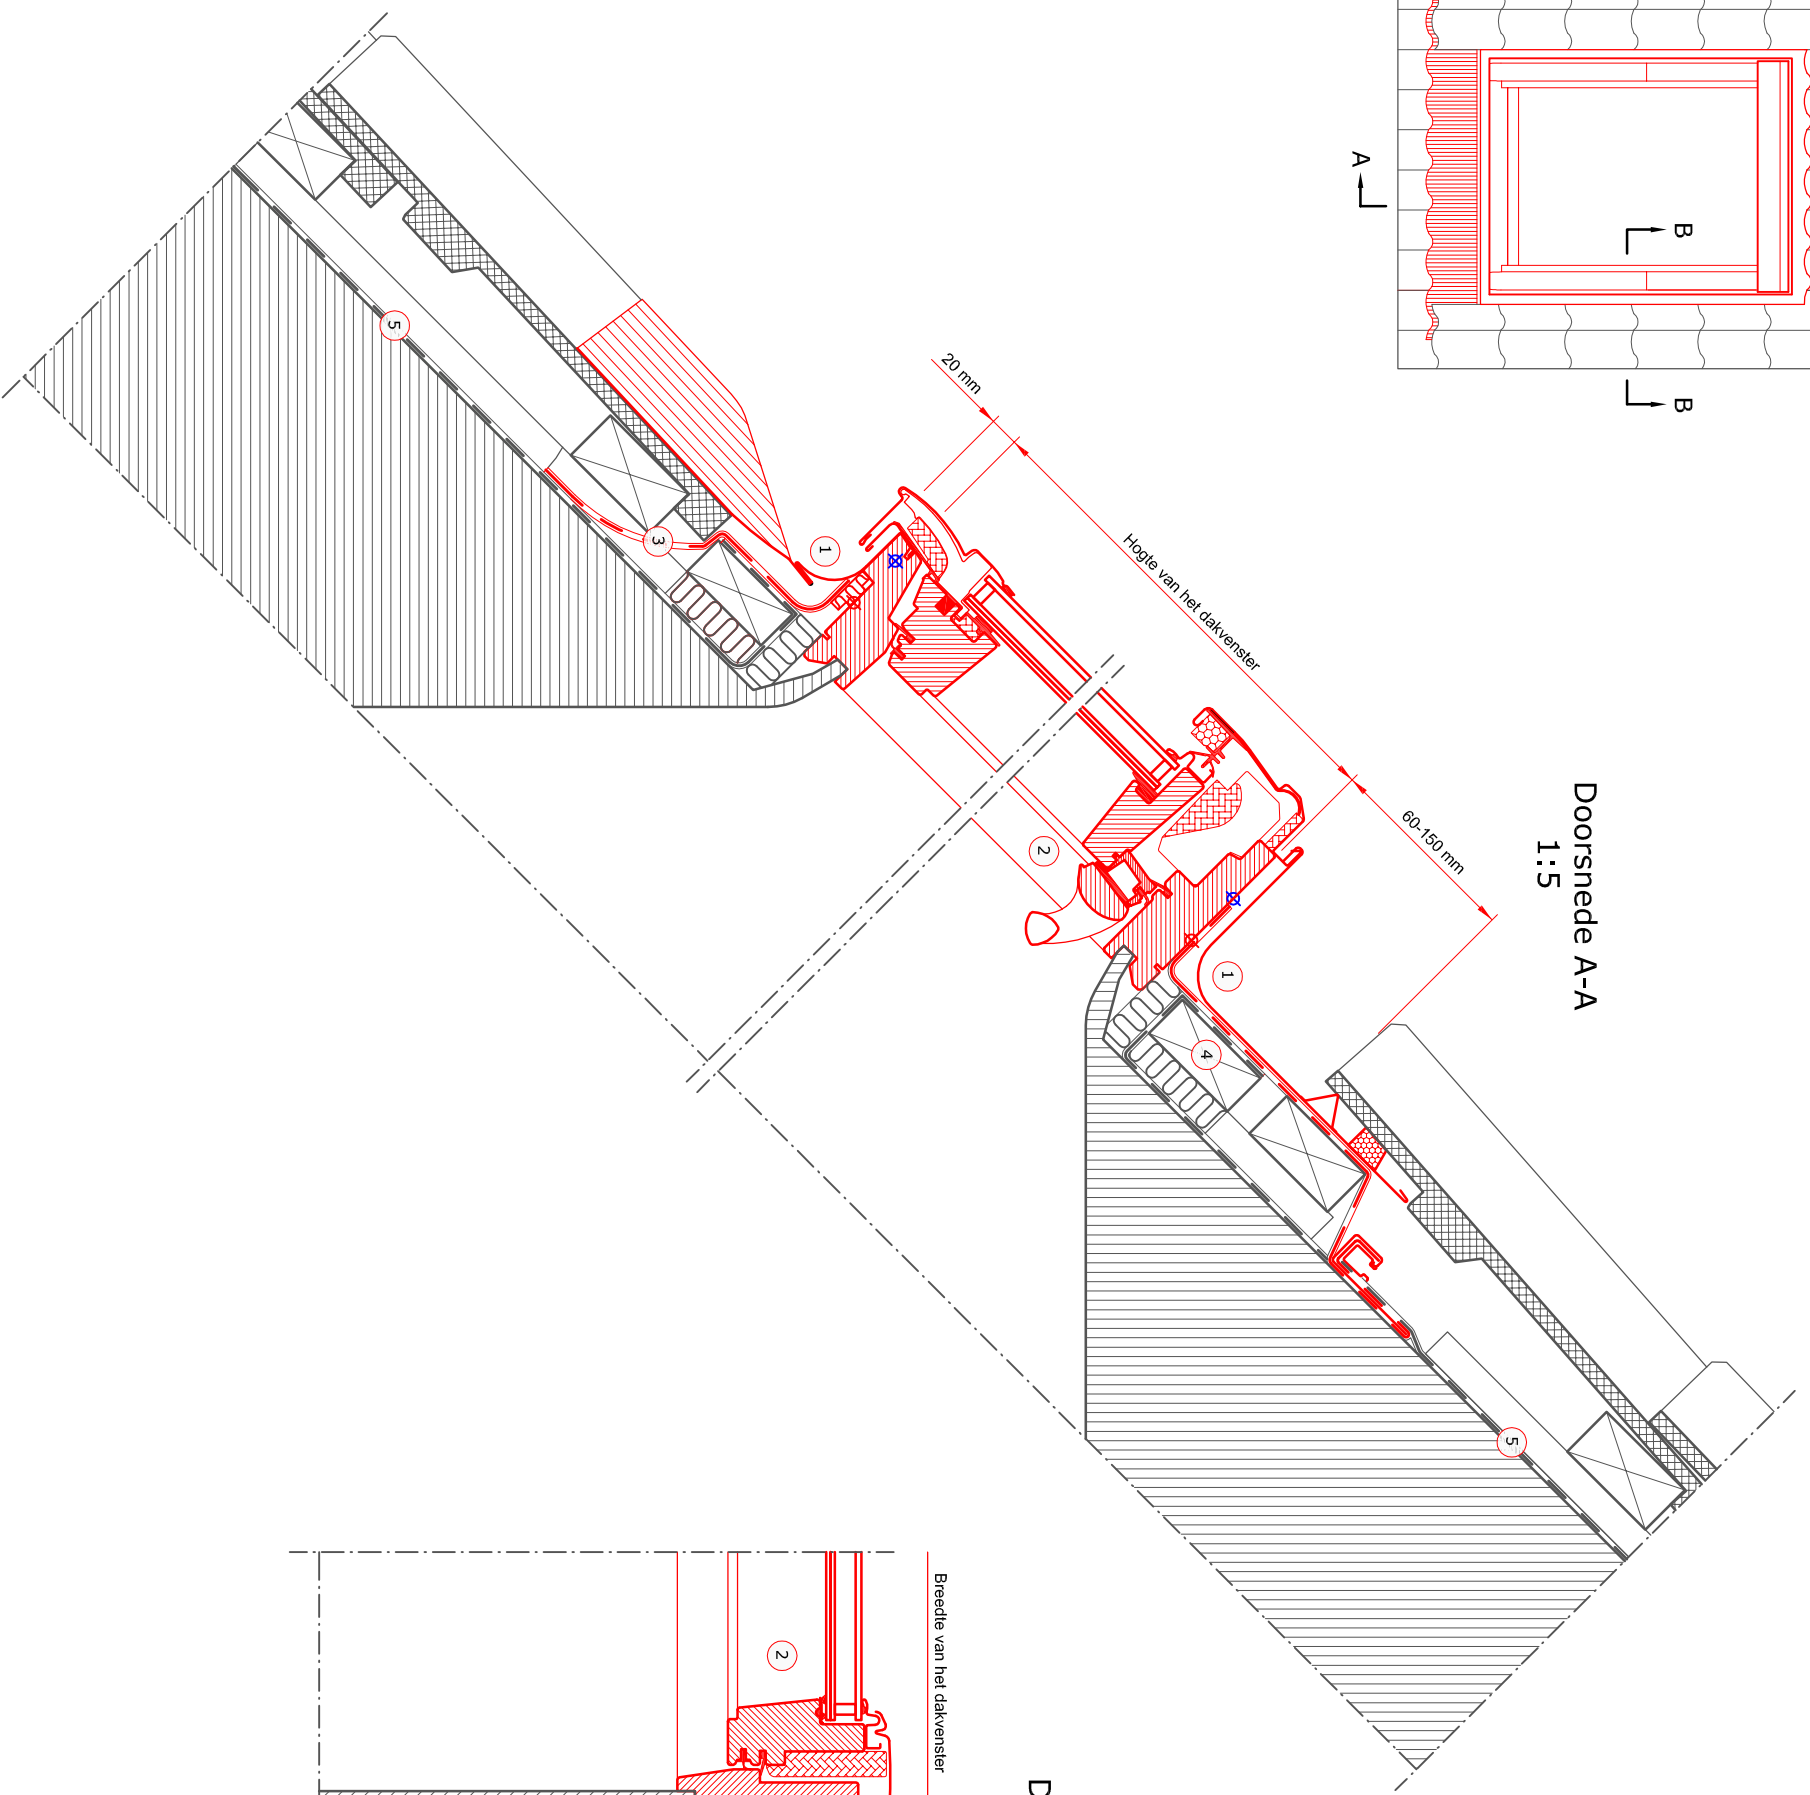


Doorsnede B-B  
1:5

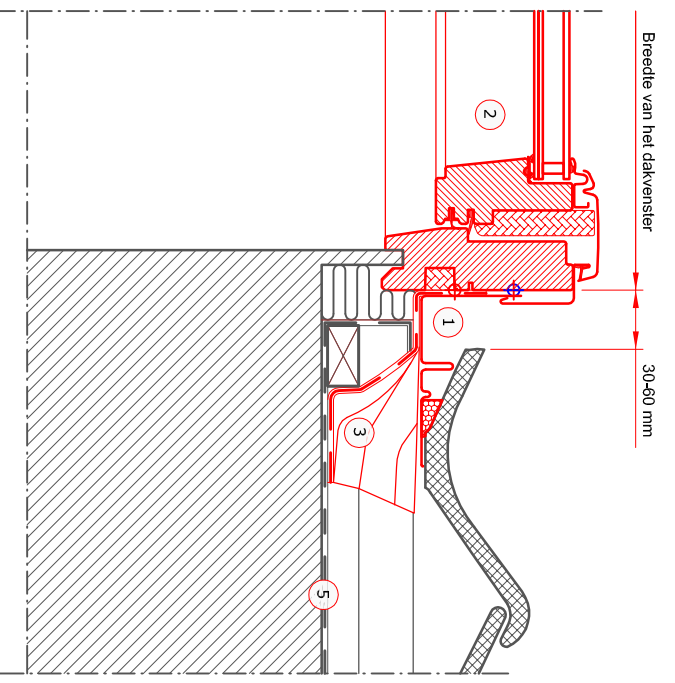

- ① VELUX Gootstuk (EW 15°-90°)
- ② VELUX Dakvenster (GGL 15°-90°)
- ③ VELUX Onderdakkraag (BFX)
- ④ Panlat (Niet VELUX)
- ⑤ Onderdak (Niet VELUX)

Dakbekleding :

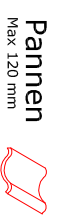

**Pannen**  
Max 120 mm

VELUX Producten :



**GGL**  
15°-90°



**EW**  
15°-90°



**BFX**

Maaten :

Maat	Breedte (mm)	Maat	Hoogte (mm)
BK--	472	-K02	778
CK--	550	-K04	978
FK--	660	-K06	1178
MK--	780	-K08	1398
PK--	942	-K10	1600
SK--	1140	-K12	1800
UK--	1340		



File name: DRAWING 04.01 EW-GGL - NL

Drawing no.: 04.01 VB-0716 SCO: VJB

Create date:	Rev. date:	Format:	Scale:
01.11.2013	07.07.2016	A3	1:5

Note: When installing VELUX Roof Windows, flashings and installation products, the manufacturers' instructions and current building and fire regulations, where applicable, must be met.