



Section A-A  
1:5



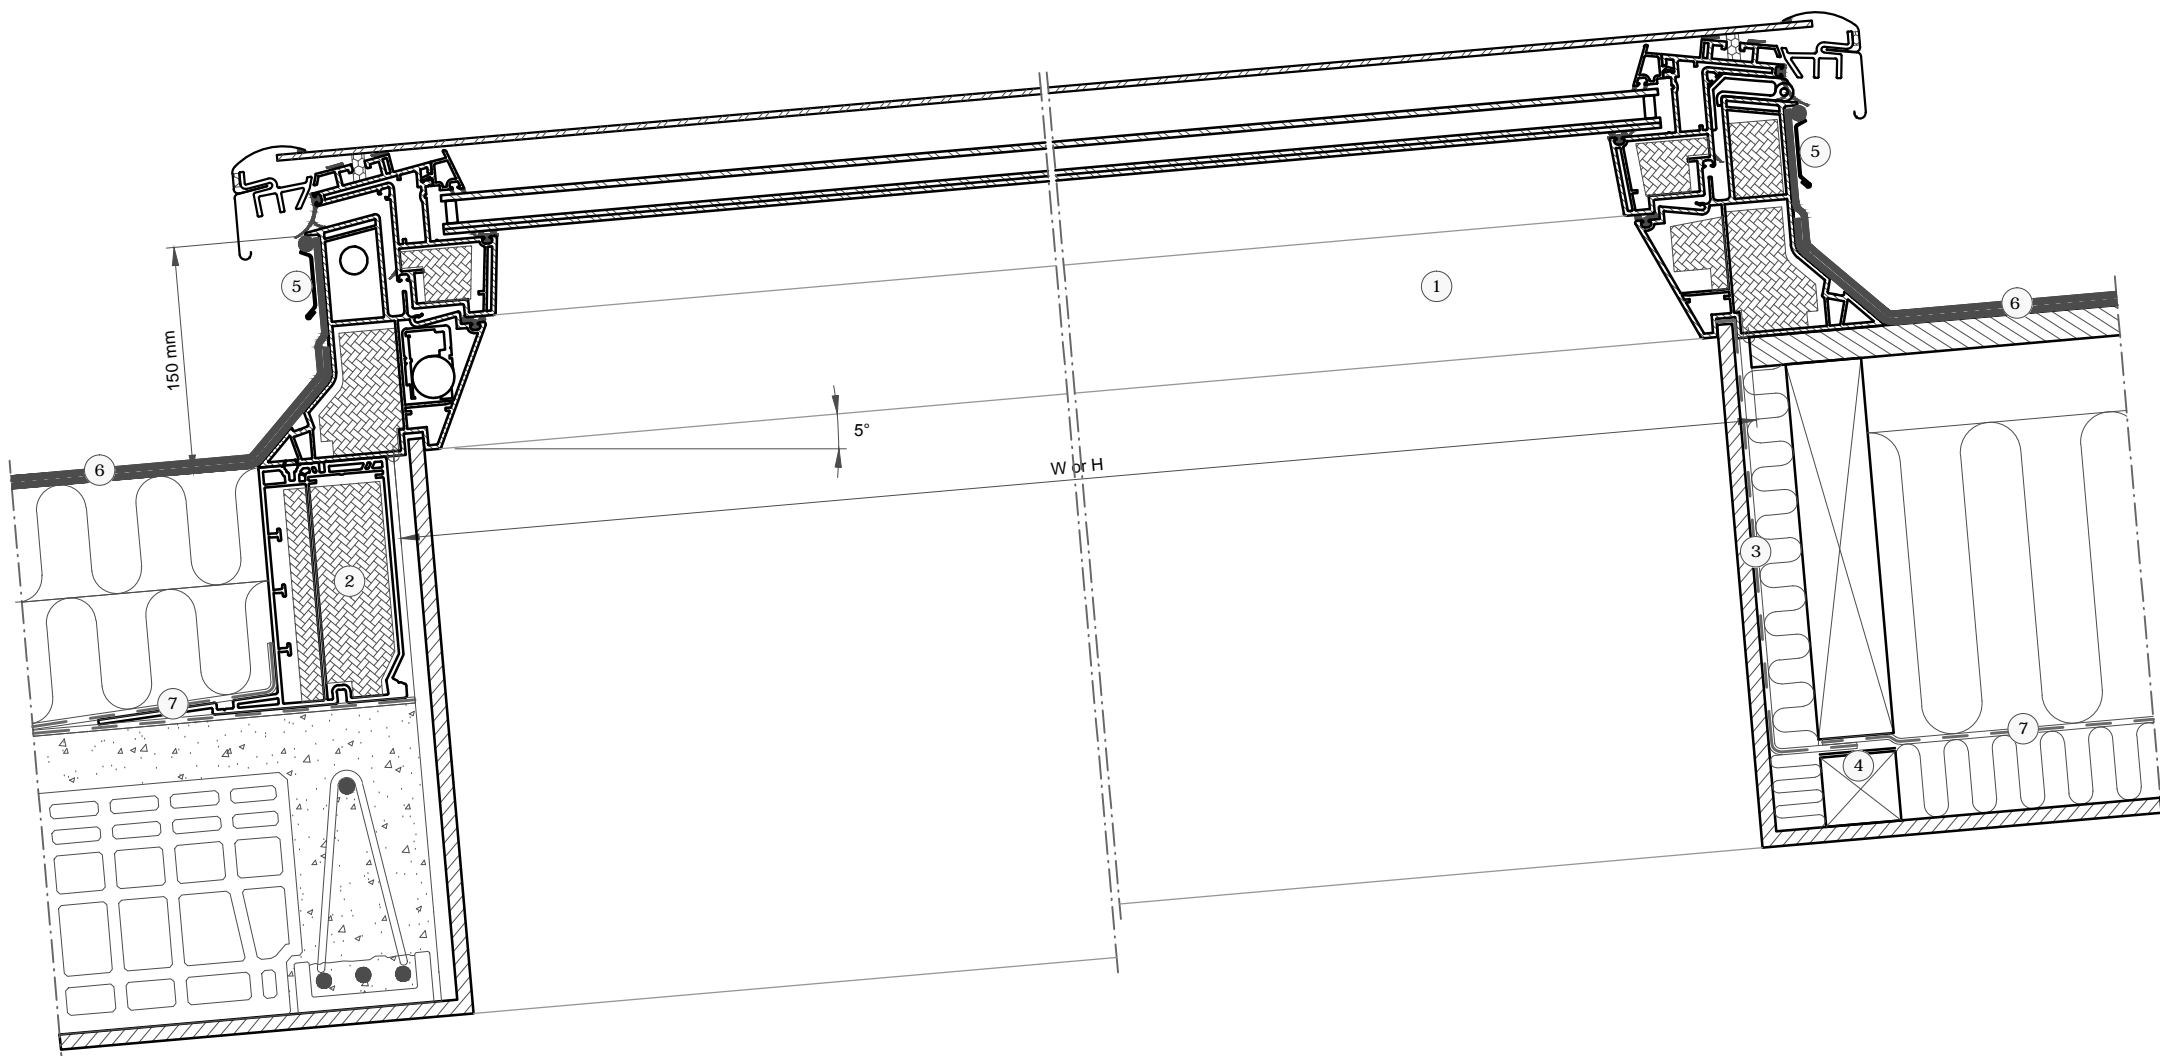


- ① VELUX Flat-roof (CVP/CFP+ISD 2093 5°-15°)
- ② VELUX ZCE Extension frame
- ③ VELUX vapour barrier (BBX)
- ④ VELUX vapour barrier tape (BBX)
- ⑤ VELUX ZZZ 210 Securing kit
- ⑥ Felt/breather membrane (Non VELUX)
- ⑦ Vapour barrier (Non VELUX)

Roof covering:

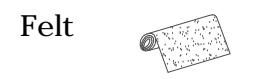


VELUX Products:

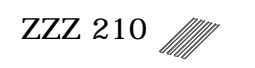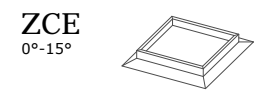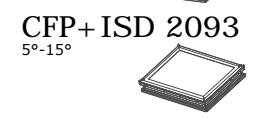

VELUX Flat-roof sizes in mm.:

Size	W	H
060060	600	600
060090	600	900
080080	800	800
090090	900	900
090120	900	1200
100100	1000	1000
100150	1000	1500
120120	1200	1200

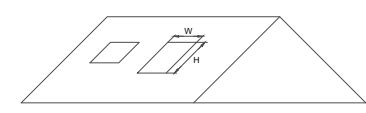

© VELUX GROUP ® VELUX, VELUX logo are registered trademarks

<b>VELUX</b>			
File name: PLAN_FAST_OPL_DWG_INDBYGNINGSTEGNING			
Drawing no.:---		SCo: ---	
Create date: 27.09.2016	Rev. date:	Format: A3	Scale: 1:5

Note: When installing VELUX Roof Windows, flashings and installation products, the manufacturers instructions and current building and fire regulations, where applicable, must be met.