



Plan view - principle

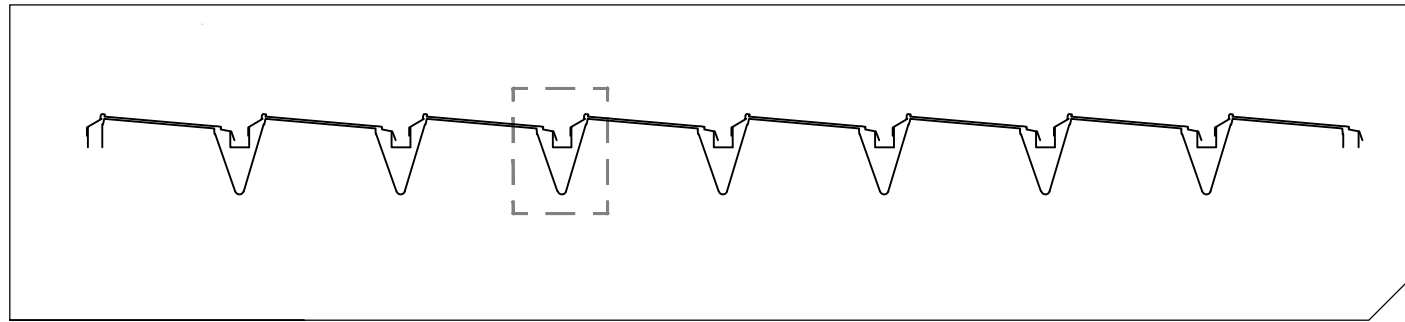

Section view - principle

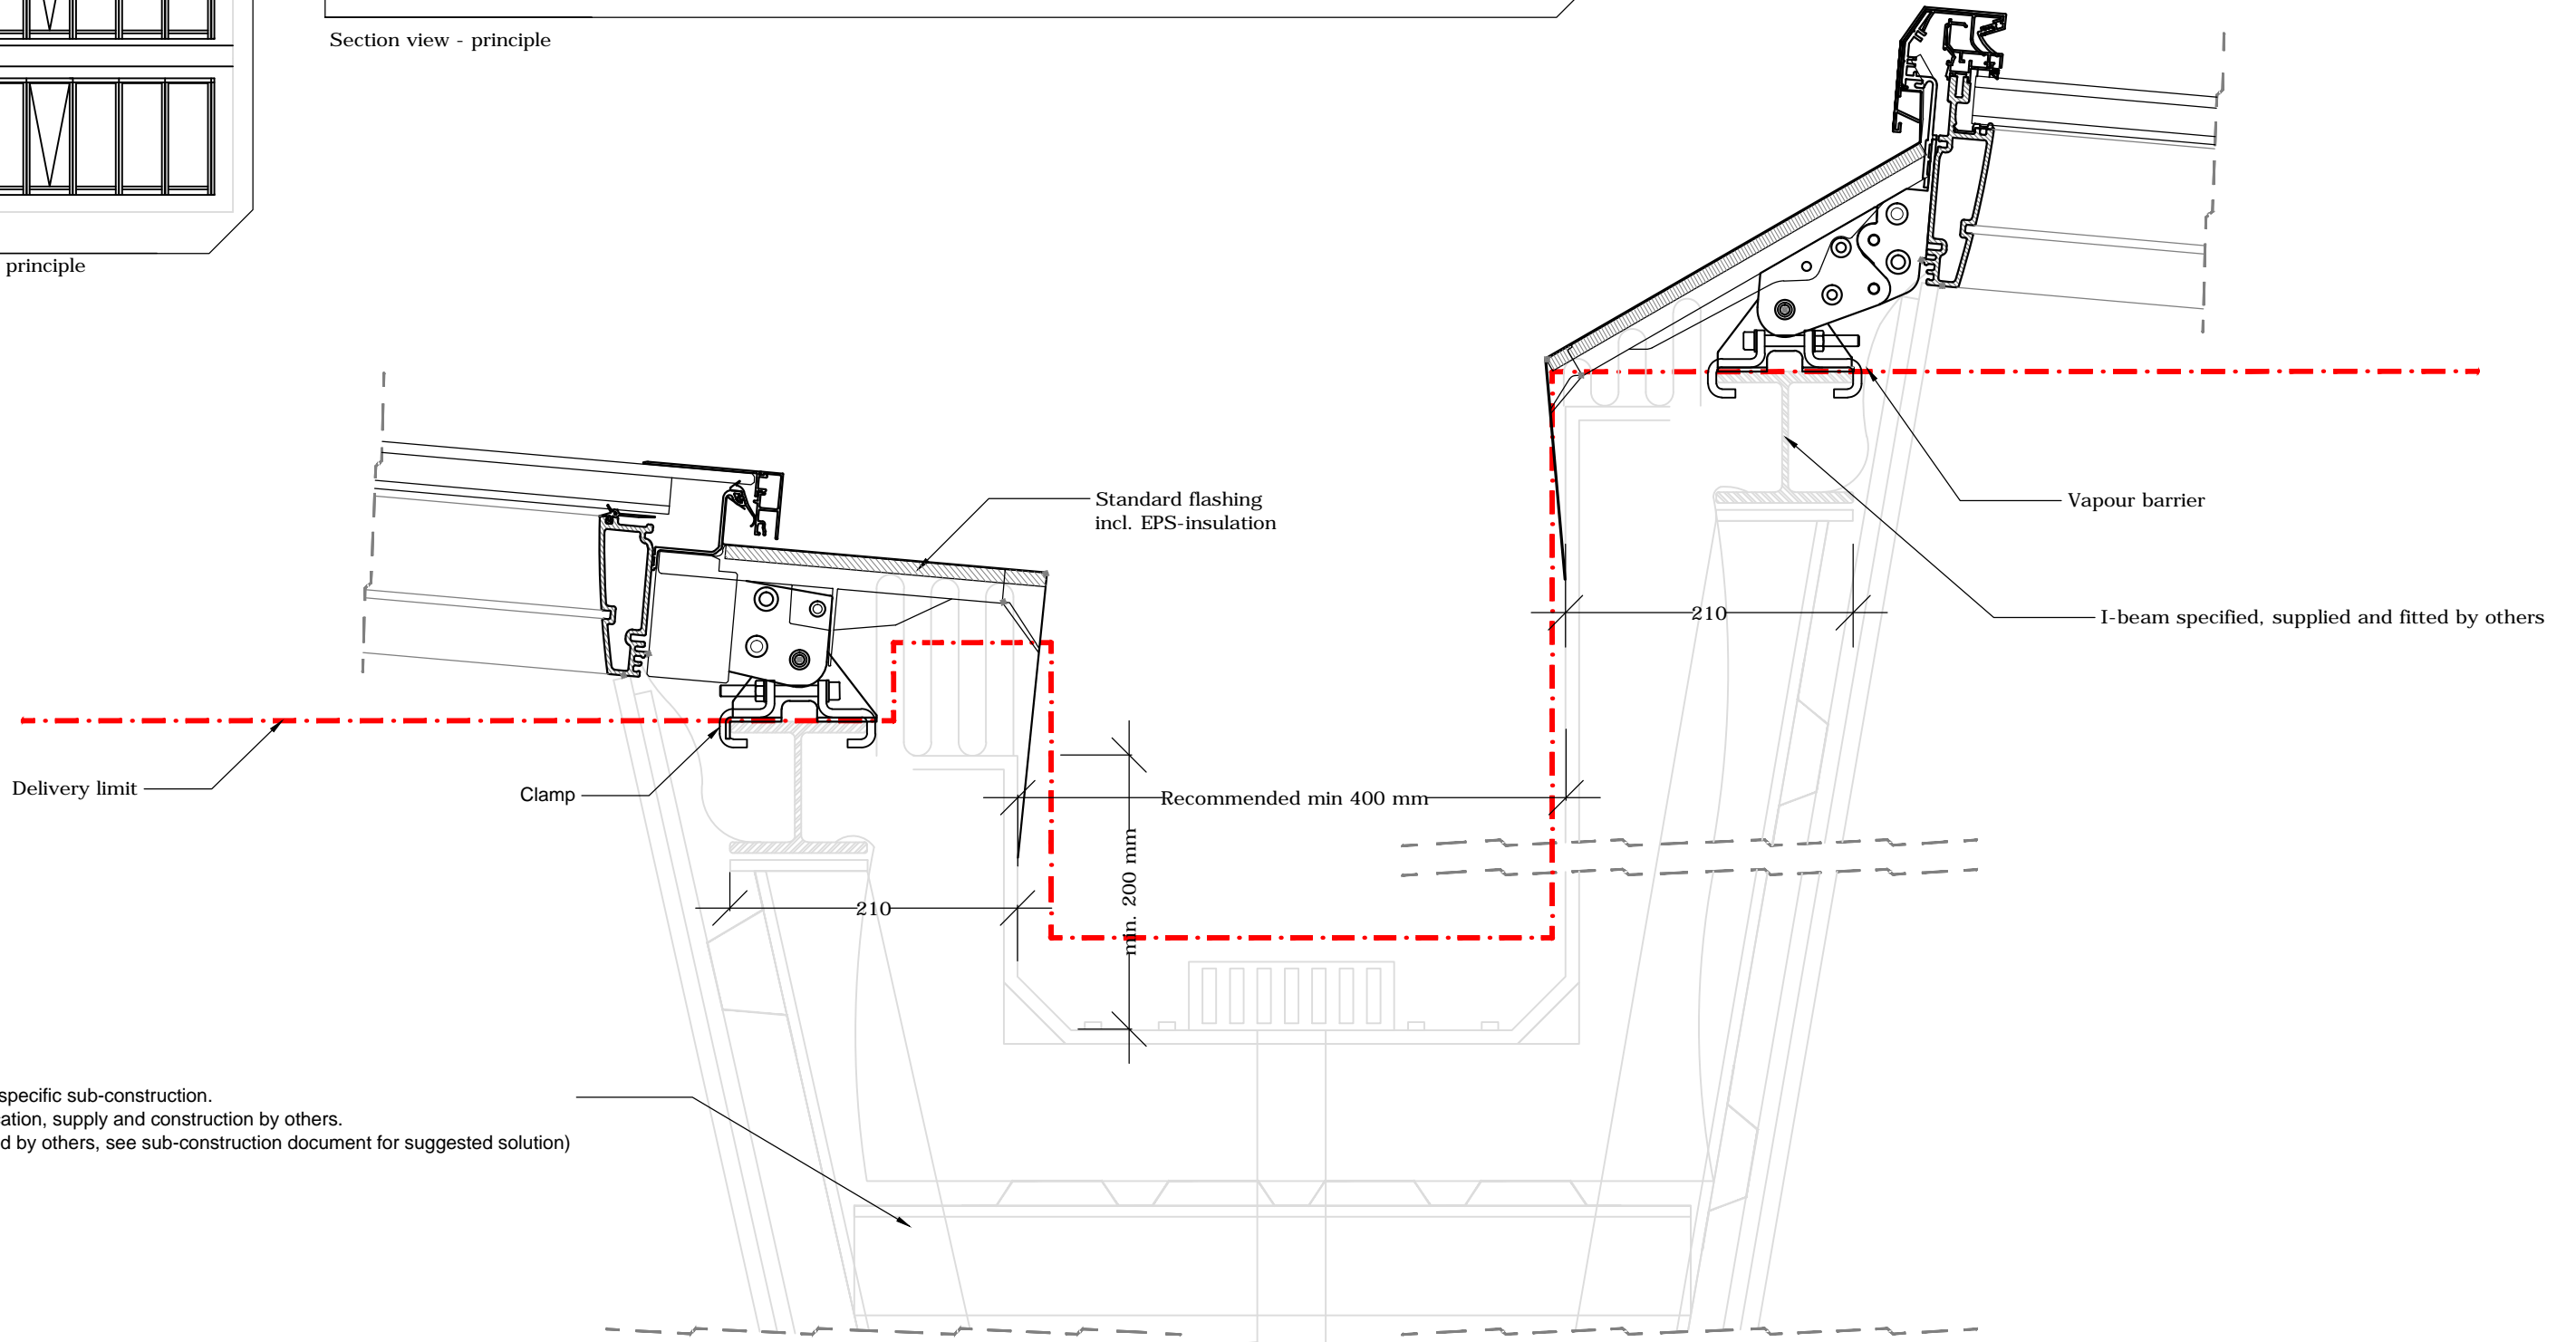

Project specific sub-construction.  
Specification, supply and construction by others.  
(supplied by others, see sub-construction document for suggested solution)

© 2013 VELUX GROUP, VELUX® and VELUX logo are registered trademarks.

VELUX is a supplier of building components and is only responsible for its own description of the properties of the products. VELUX is not responsible for the design, the specifications, or the construction of the installation of its products such as may be prepared or undertaken by others or as included in any tender documentation. Please contact VELUX for information on the properties of the products. The buyer is responsible with regard to the installation of the products of VELUX and for satisfying the applicable building, fire and other legal requirements. The modules, the sub-construction and the installation must be designed, specified and dimensioned to fit the specific requirements of the project as well as the applicable architectural and engineering requirements and practices, along with the requirements and practices of third party providers to the project.



VELUX A/S  
VELUX Modular Skylight

Projekt no.: ---	Date: 01.05.2015	EAL-VAS-15-05011
VELUX Modular Skylights	Skylight ID:	
Atrium - Longlight	Rev. date:	
Cross section	VELUX Company Ltd	Scale: 1:5 Initialer: KLo