


Snitt A-A
1:5

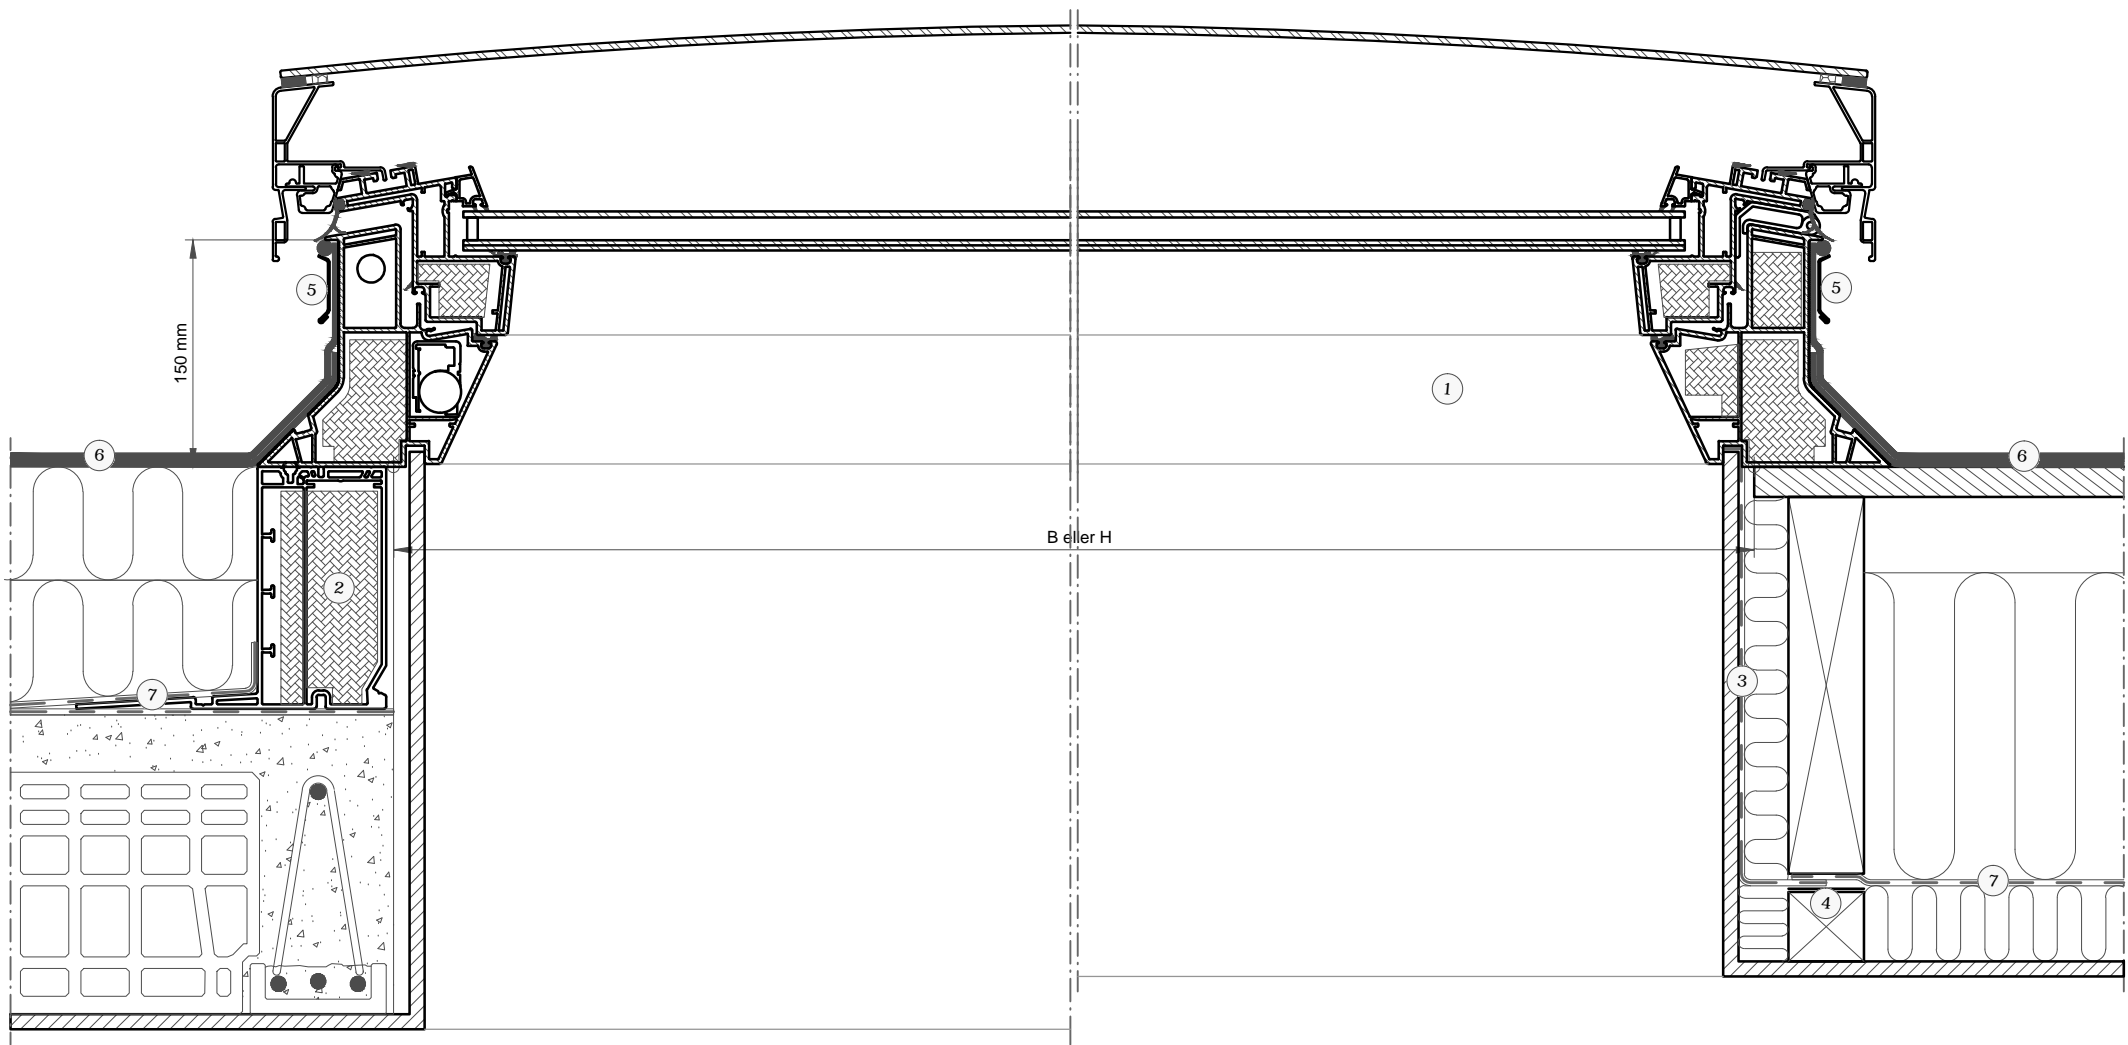

- ① VELUX vindu for flate tak(CVP/CFP+ISD 1093 0°-15°)
- ② VELUX ZCE Forhøyningskarm
- ③ VELUX dampsperrekrave (BBX)
- ④ VELUX dampsperre tape (BBX)
- ⑤ VELUX ZZZ 210 Klemmestriper
- ⑥ Takpapp/folie(ikke VELUX)
- ⑦ Dampsperre (ikke VELUX)

Taktekke:



VELUX Produkter:


CVP+ ISD 1093
0°-15°



CFP+ ISD 1093
0°-15°




ZCE
0°-15°

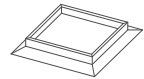

ZZZ 210

Størrelser vindu for flate tak i mm.:

Størrelse	B	H
060060	600	600
060090	600	900
080080	800	800
090090	900	900
090120	900	1200
100100	1000	1000
100150	1000	1500
120120	1200	1200

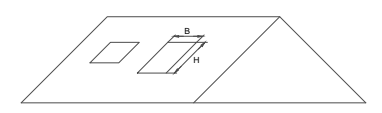

© VELUX GROUP ® VELUX, VELUX logo are registered trademarks

VELUX			
File name: CVP+ISD 1093-VAS-410-1016			
Drawing no.:---		SCo: ---	
Create date: 03.10.2016	Rev. date: 18.11.2016	Format: A3	Scale: 1:5

Obs: Ved montering av VELUX takvinduer, inndekning og monteringsprodukter, må produsentens veiledninger og gjeldende bygnings- og brannfreskrifter, der det er aktuelt, være oppfylt