


Sheer plan perpendicular to roof

1:2.5

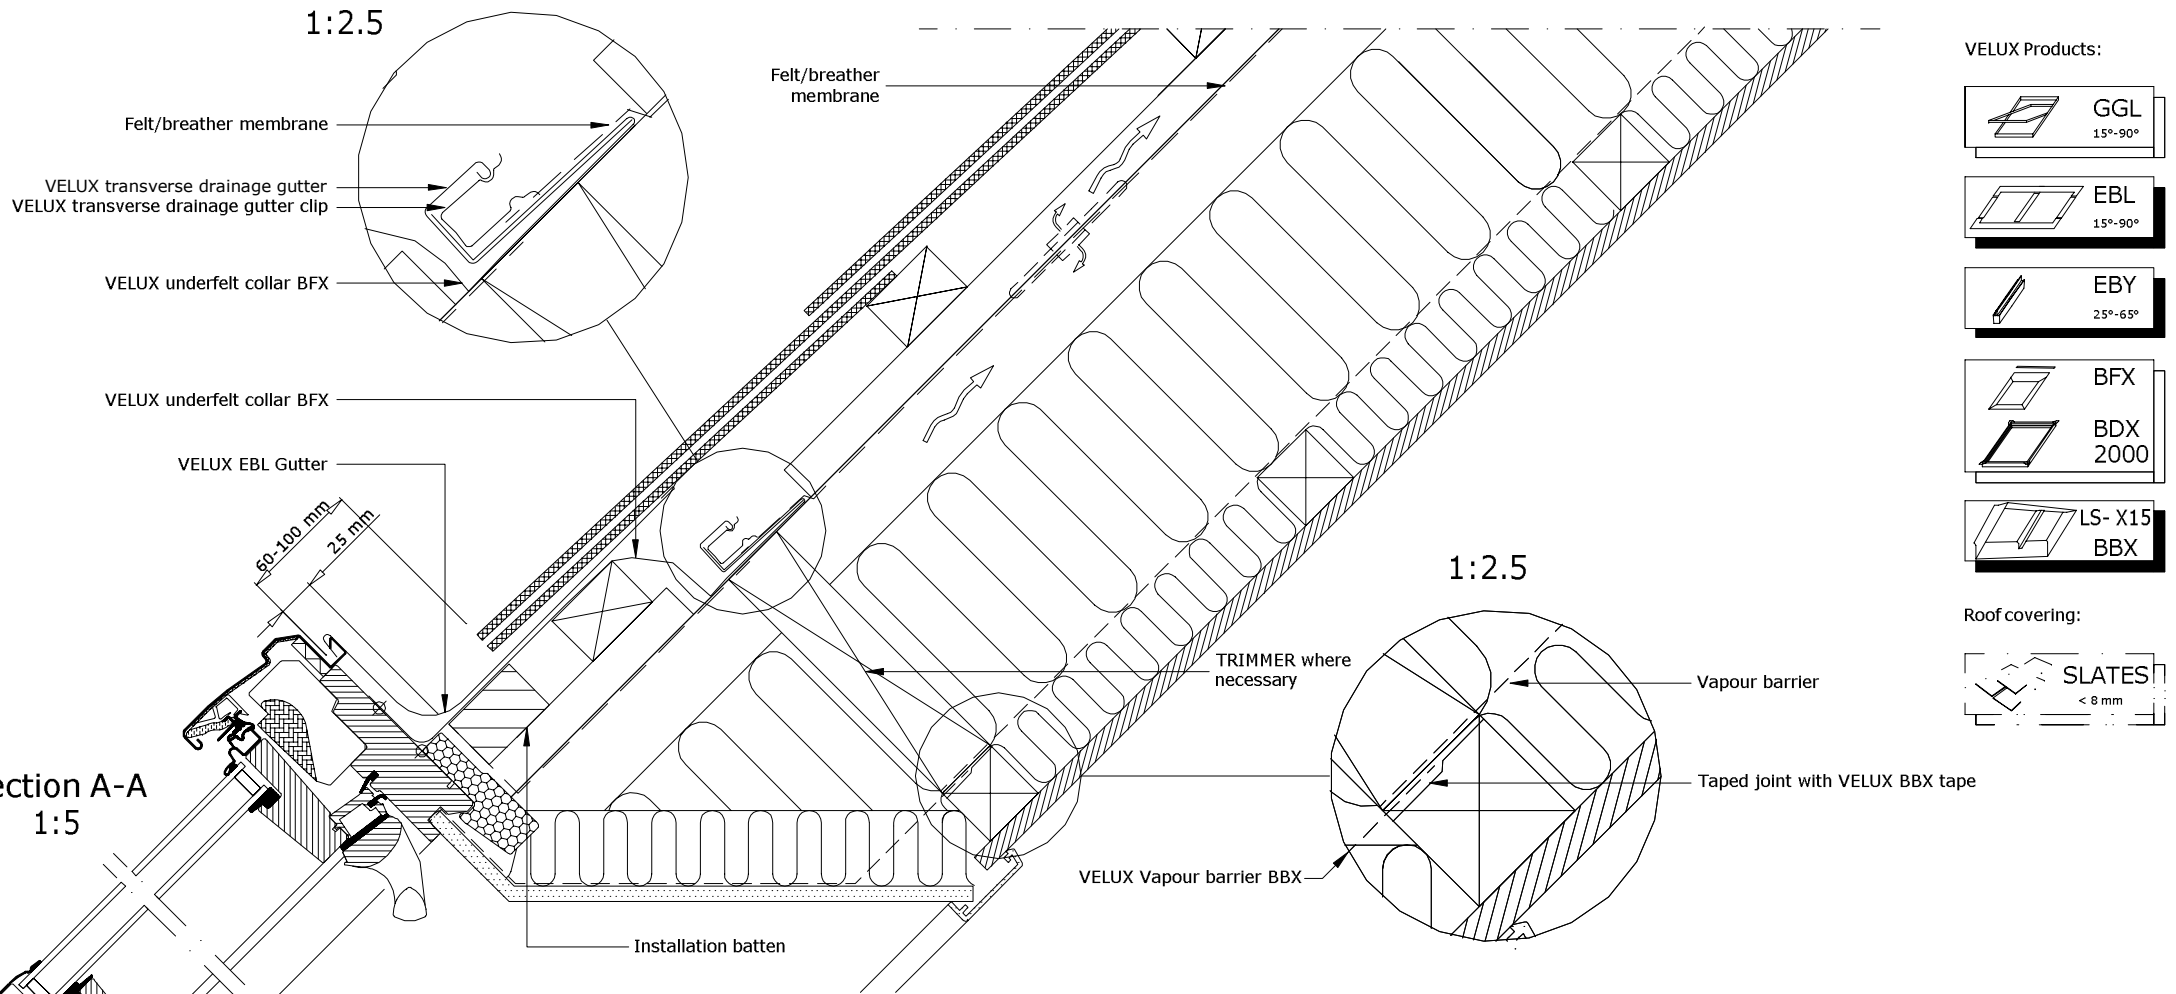


VELUX Products:

- GGL
15°-90°
- EBL
15°-90°
- EBY
25°-65°
- BFX
- BDX
2000
- LS- X15
- BBX


Roof covering:

- SLATES
< 8 mm


Section A-A
1:5

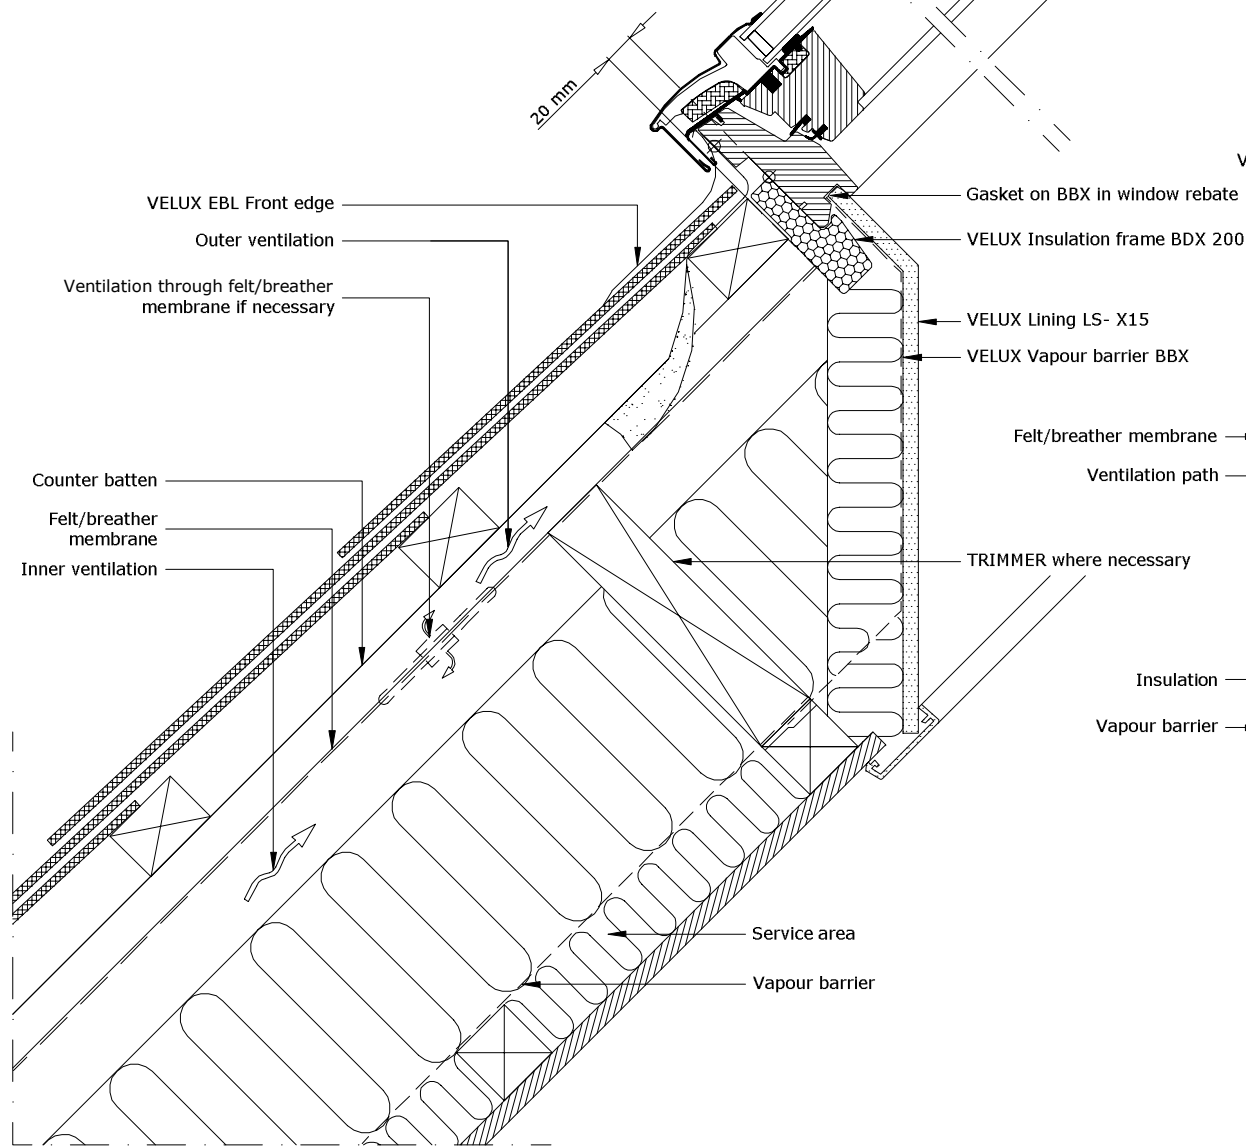

1:2.5

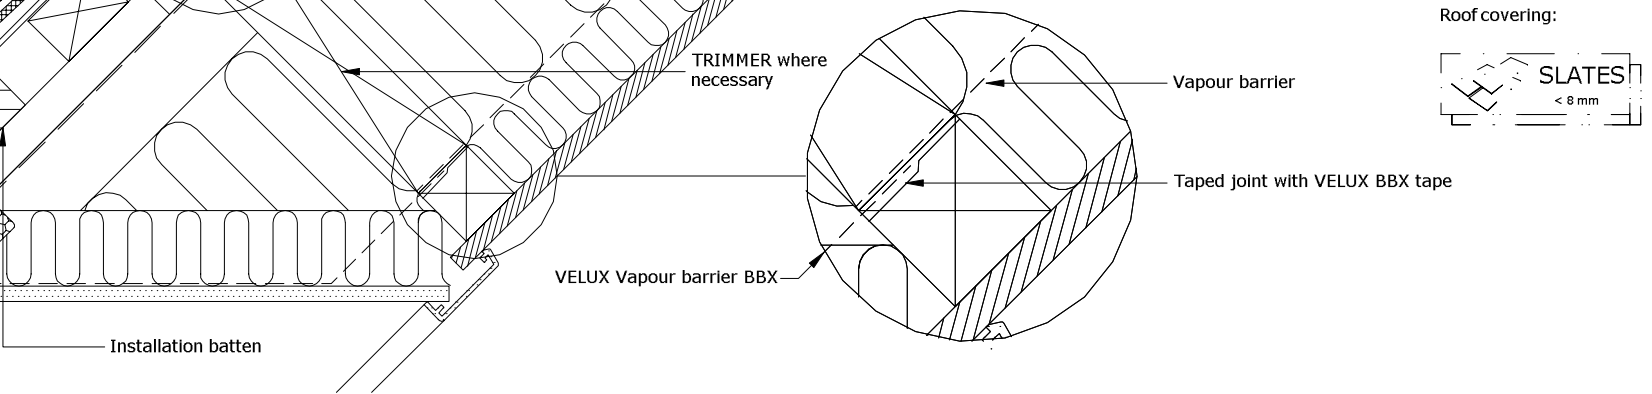

Section B-B
1:5

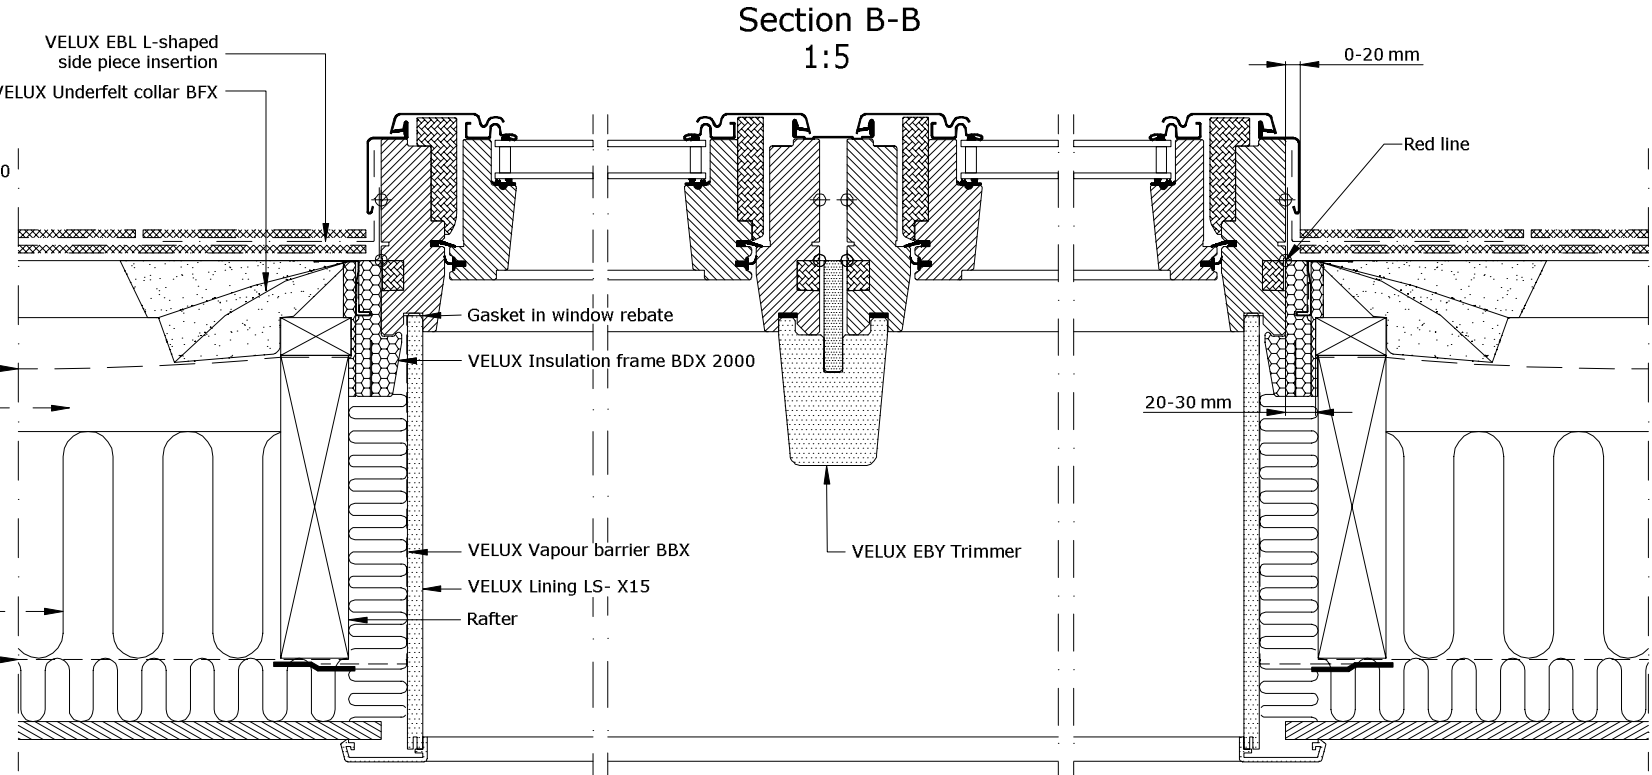

Note:
When installing VELUX Roof Windows, flashings and installation products, the manufacturers instructions and current building and fire regulations, where applicable, must be met.

© VELUX GROUP ® VELUX, VELUX logo are registered trademarks

VELUX	VELUX A/S		
	VELUX Roof Window GGL + GGL Installed in slates VELUX insulation collar BDX 2000 (incl. felt collar BFX) VELUX flashing EBL VELUX lining LS- X15 and vapour barrier collar BBX	Date 13.12.12 All measurement in mm SCo	File name EBL-GGL-154-1212

Get more daylight
Get more comfort
Use less energy