


- VELUX Products:
- GGL 15°-90°
 - EDL 15°-90°
 - BDX 2000
 - LS-BBX
- Roof covering:
- FELT

Section A-A
1:5

1:2.5

Section B-B
1:5

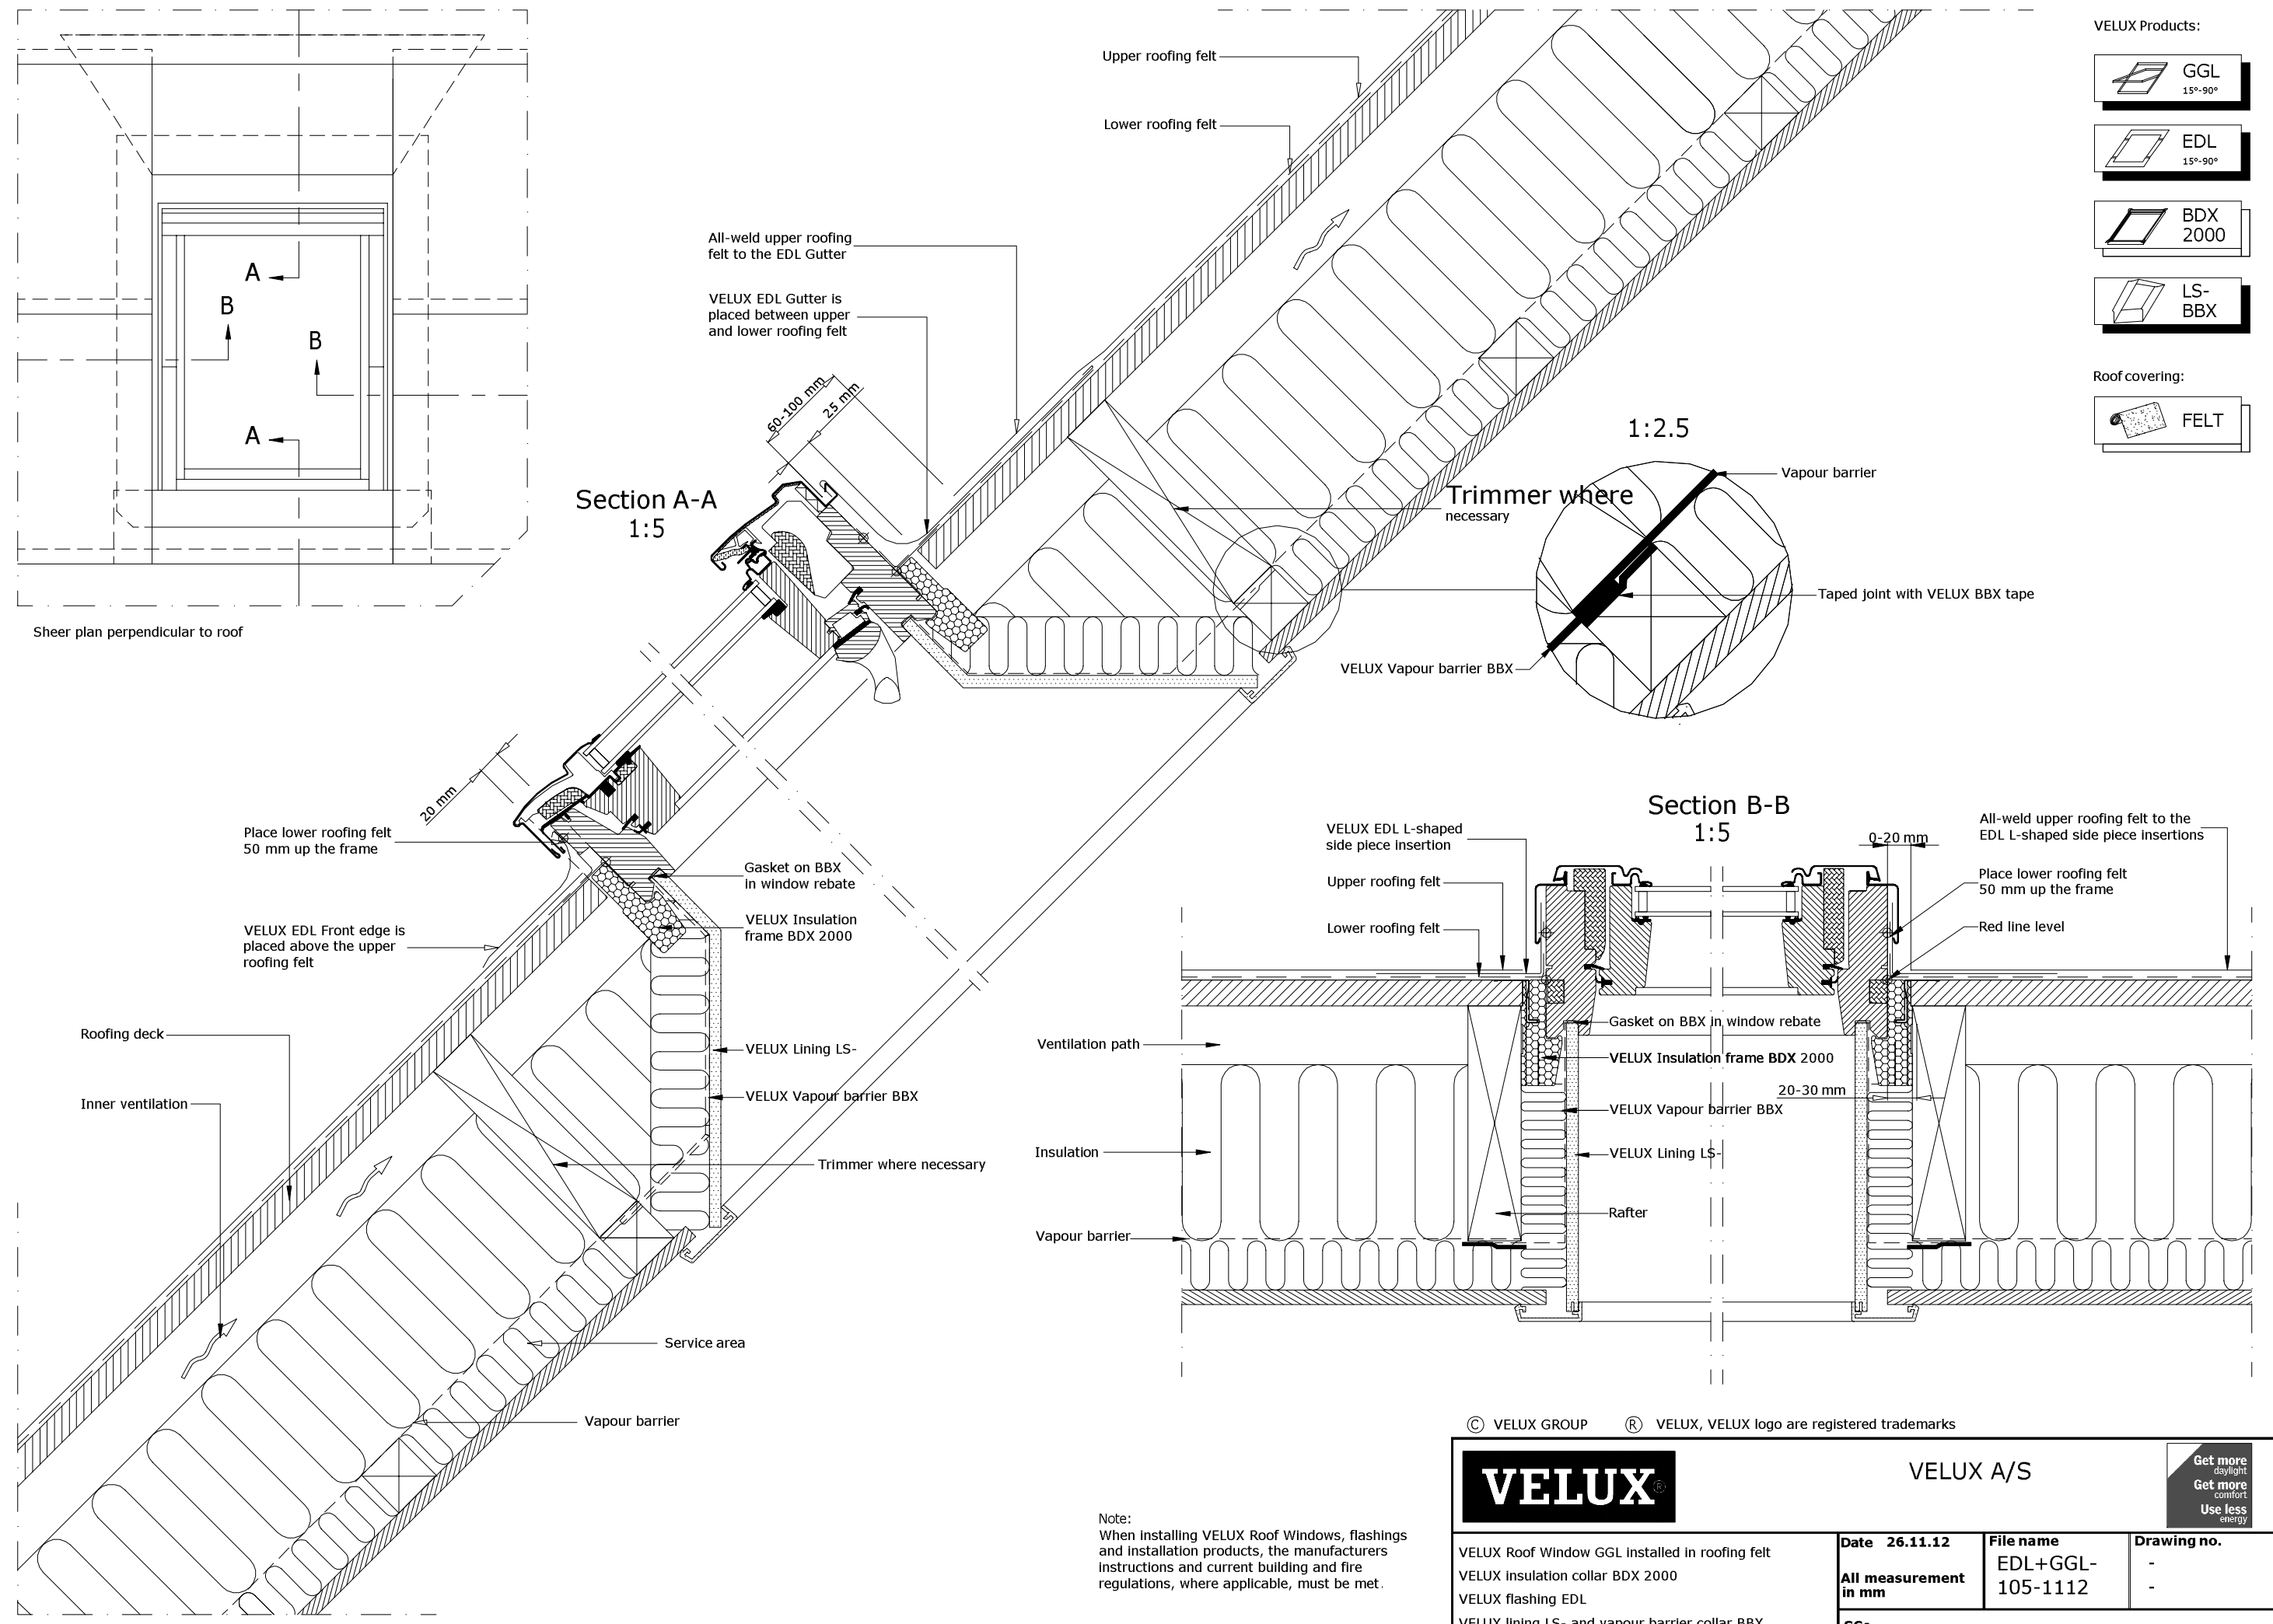

Note:
When installing VELUX Roof Windows, flashings and installation products, the manufacturers instructions and current building and fire regulations, where applicable, must be met.

© VELUX GROUP ® VELUX, VELUX logo are registered trademarks

VELUX	VELUX A/S		
	VELUX Roof Window GGL installed in roofing felt VELUX insulation collar BDX 2000 VELUX flashing EDL VELUX lining LS- and vapour barrier collar BBX	Date 26.11.12 All measurement in mm	File name EDL+GGL-105-1112
SCo			

Get more daylight
Get more comfort
Use less energy