


Sheer plan perpendicular to roof

Section A-A
1:5

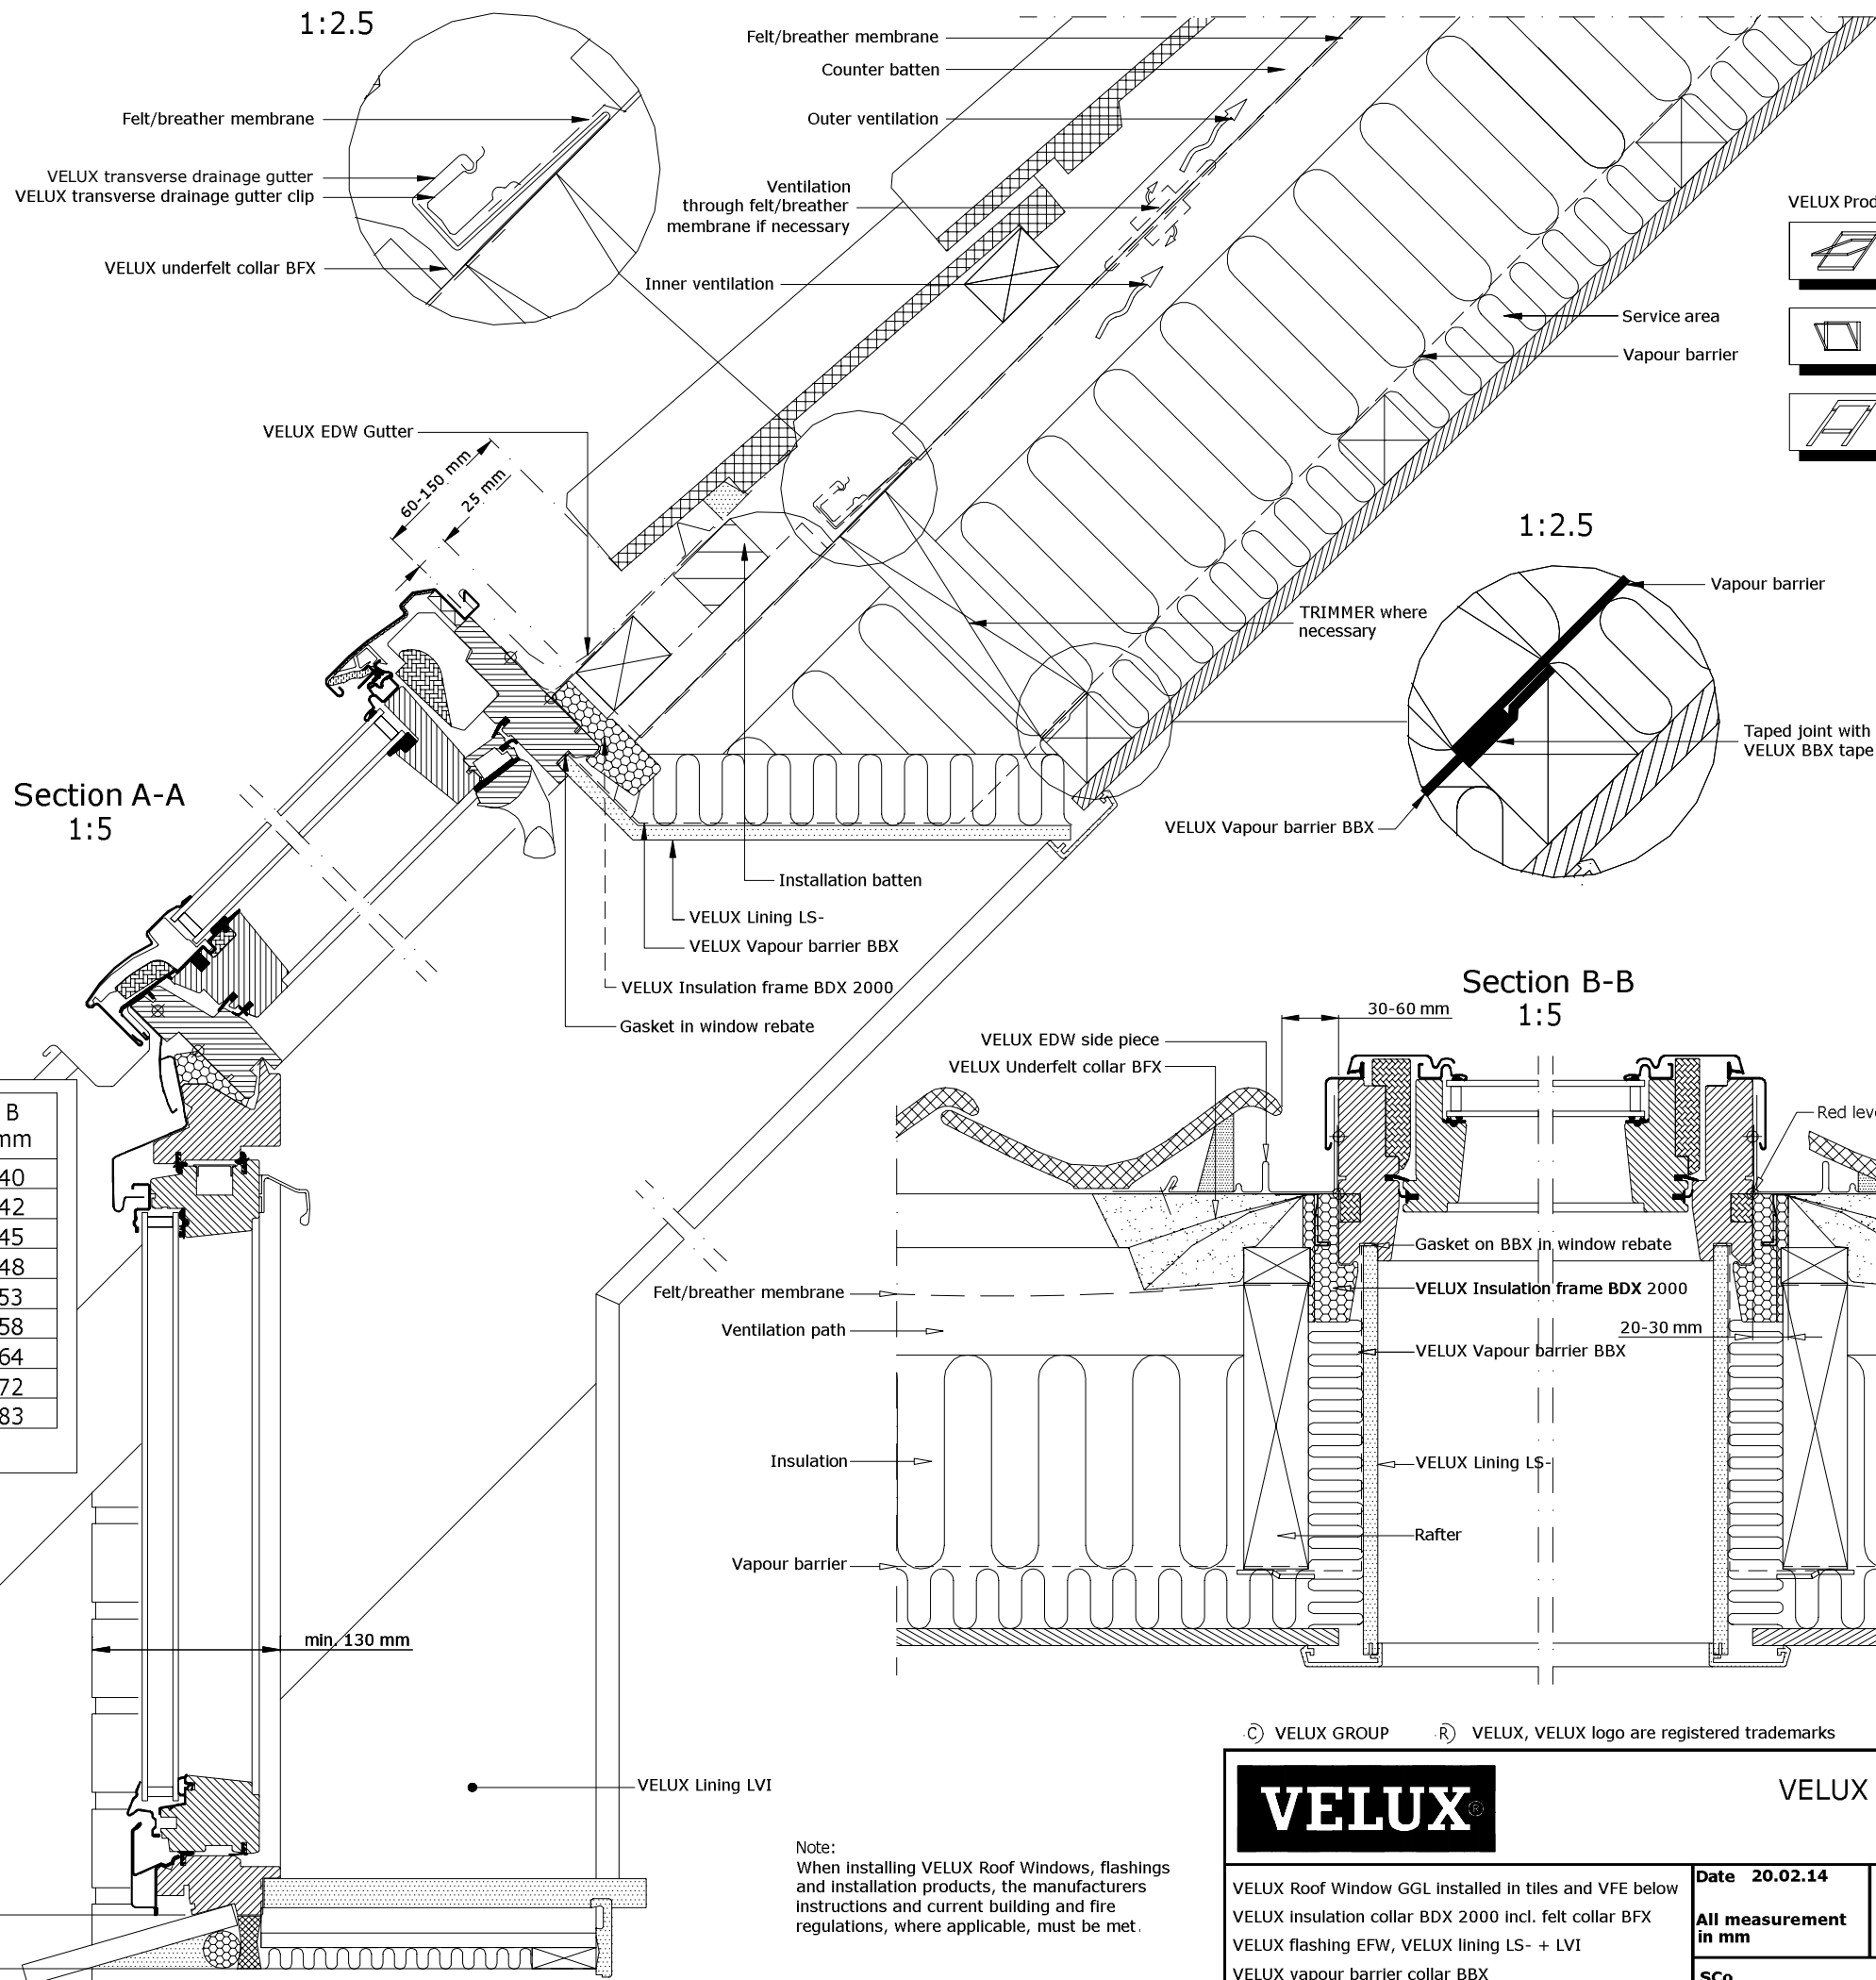

1:2.5

Section B-B
1:5

Section C-C
1:5

- VELUX Products:
- BFX
 - BDX 2000
 - LS-BBX
 - LVI
 - GGL 15°-90°
 - VFE 90°
 - EFW 15°-55°
 - TILES

15°-55°	A mm	B mm
15	50	40
20	54	42
25	59	45
30	64	48
35	70	53
40	76	58
45	84	64
50	93	72
55	104	83

Note:
When installing VELUX Roof Windows, flashings and installation products, the manufacturers instructions and current building and fire regulations, where applicable, must be met.

© VELUX GROUP ® VELUX, VELUX logo are registered trademarks

VELUX A/S

Get more daylight
Get more comfort
Use less energy

VELUX Roof Window GGL installed in tiles and VFE below VELUX insulation collar BDX 2000 incl. felt collar BFX VELUX flashing EFW, VELUX lining LS- + LVI VELUX vapour barrier collar BBX	Date 20.02.14 All measurement in mm	File name EFW+GGL+VFE-0214	Drawing no. - -
SCo			