


Snitt A-A  
1:5


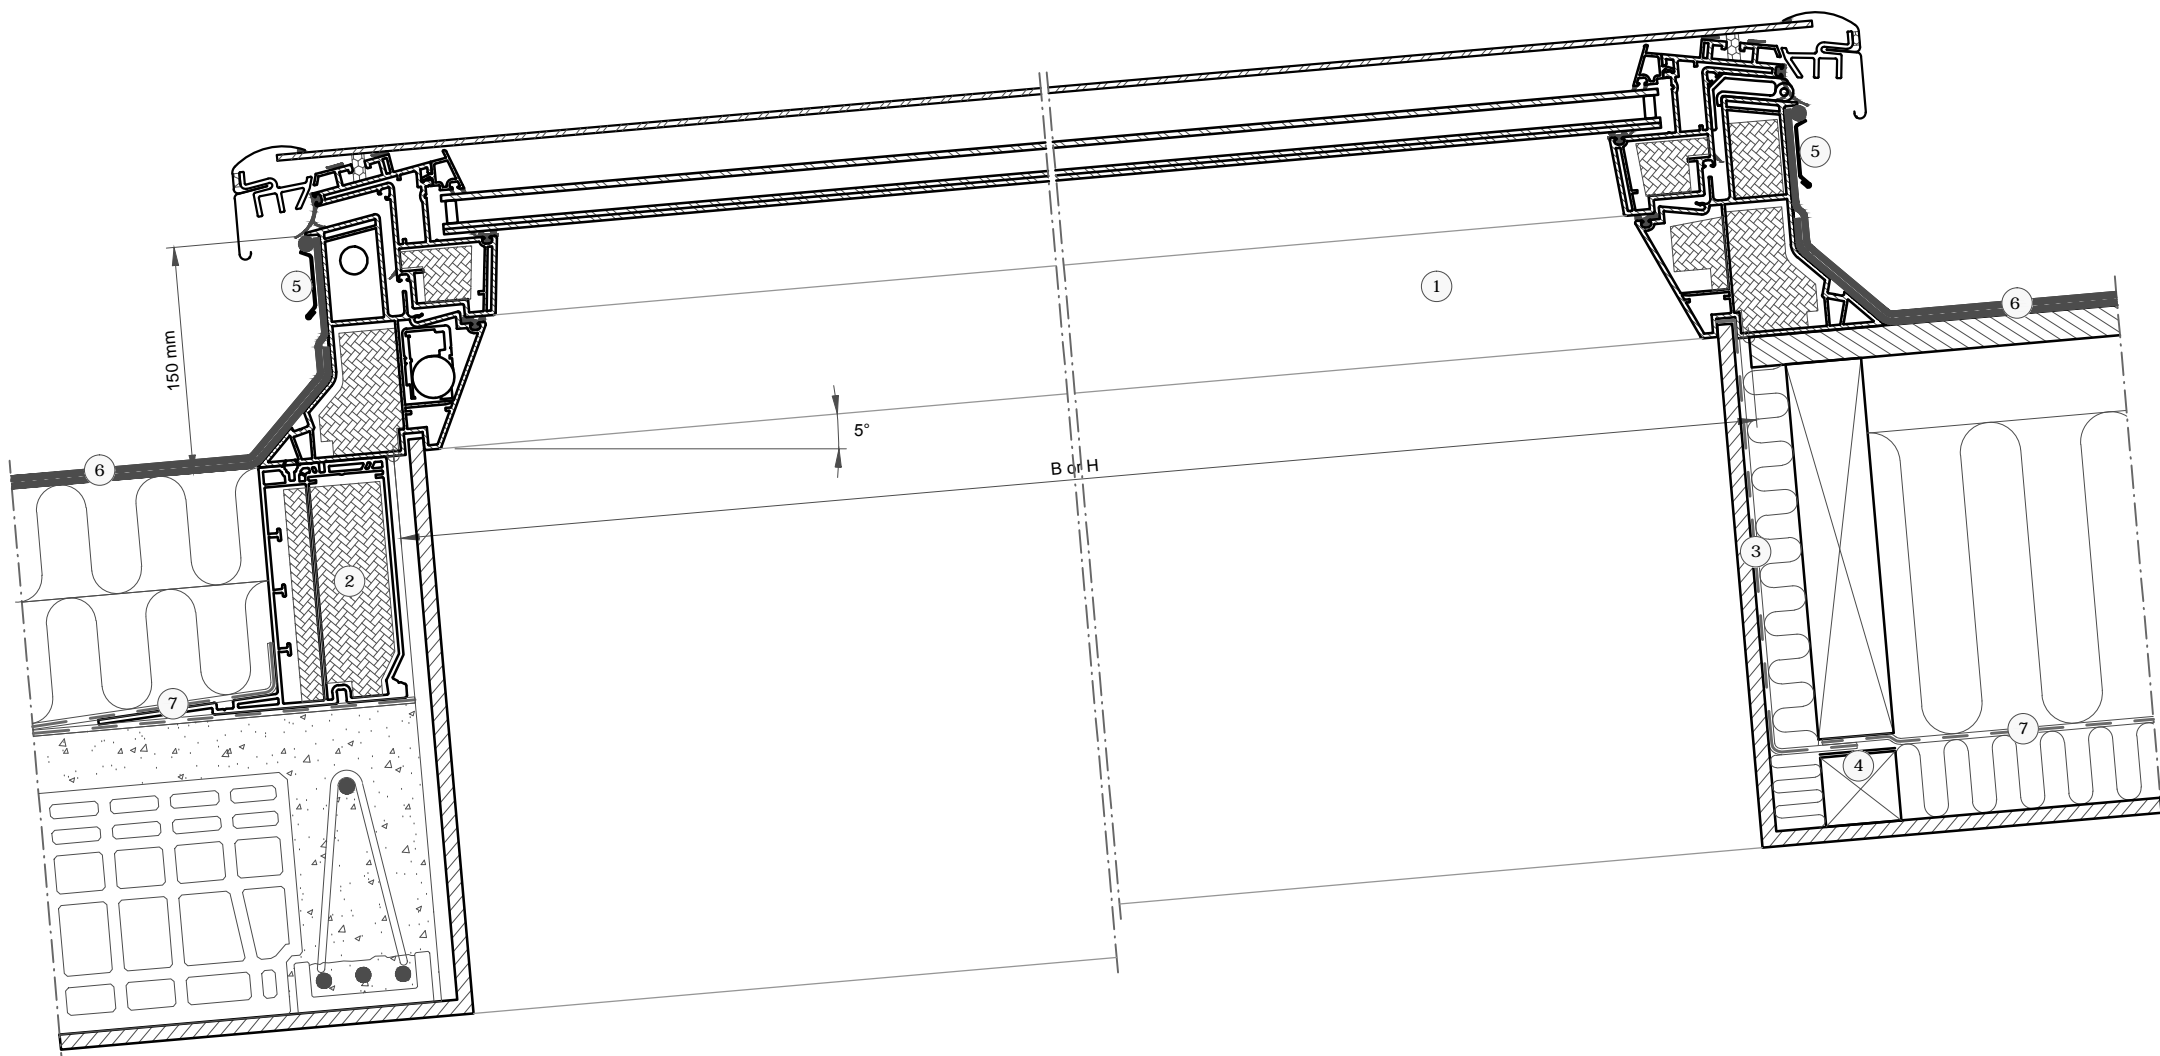


- ① VELUX vindu for flate tak (CVP/CFP+ISD 2093 5°-15°)
- ② VELUX ZCE forhøyningskarm
- ③ VELUX dampsperrekrave (BBX)
- ④ VELUX dampsperre tape (BBX)
- ⑤ VELUX ZZZ 210 klemlister
- ⑥ Takpapp/folie (ikke VELUX)
- ⑦ Dampsperre (ikke VELUX)

Taktekke:




VELUX Produkter:

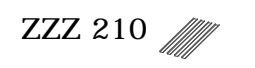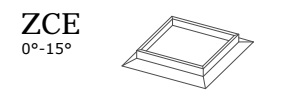

Størrelser vindu for flate tak i mm.:

Størrelse	B	H
060060	600	600
060090	600	900
080080	800	800
090090	900	900
090120	900	1200
100100	1000	1000
100150	1000	1500
120120	1200	1200

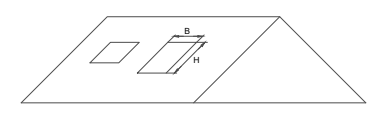

© VELUX GROUP ® VELUX, VELUX logo are registered trademarks

<b>VELUX</b>			
File name: PLAN_FAST_OPL_DWG_INDBYGNINGSTEGNING			
Drawing no.:---		SCo: ---	
Create date: 27.09.2016	Rev. date:	Format: A3	Scale: 1:5

Obs: Ved montering av VELUX takvinduer, inndekning og monteringsprodukter, må produsentens veiledninger og gjeldende bygnings- og brannforskrifter, der det er aktuelt, være oppfylt