


Plan glass product

- 060060 = 773 x 773
- 080080 = 973 x 973
- 060090 = 773 x 1073
- 090090 = 1073 x 1073
- 100100 = 1173 x 1173
- 090120 = 1073 x 1373
- 120120 = 1373 x 1373
- 100150 = 1173 x 1673

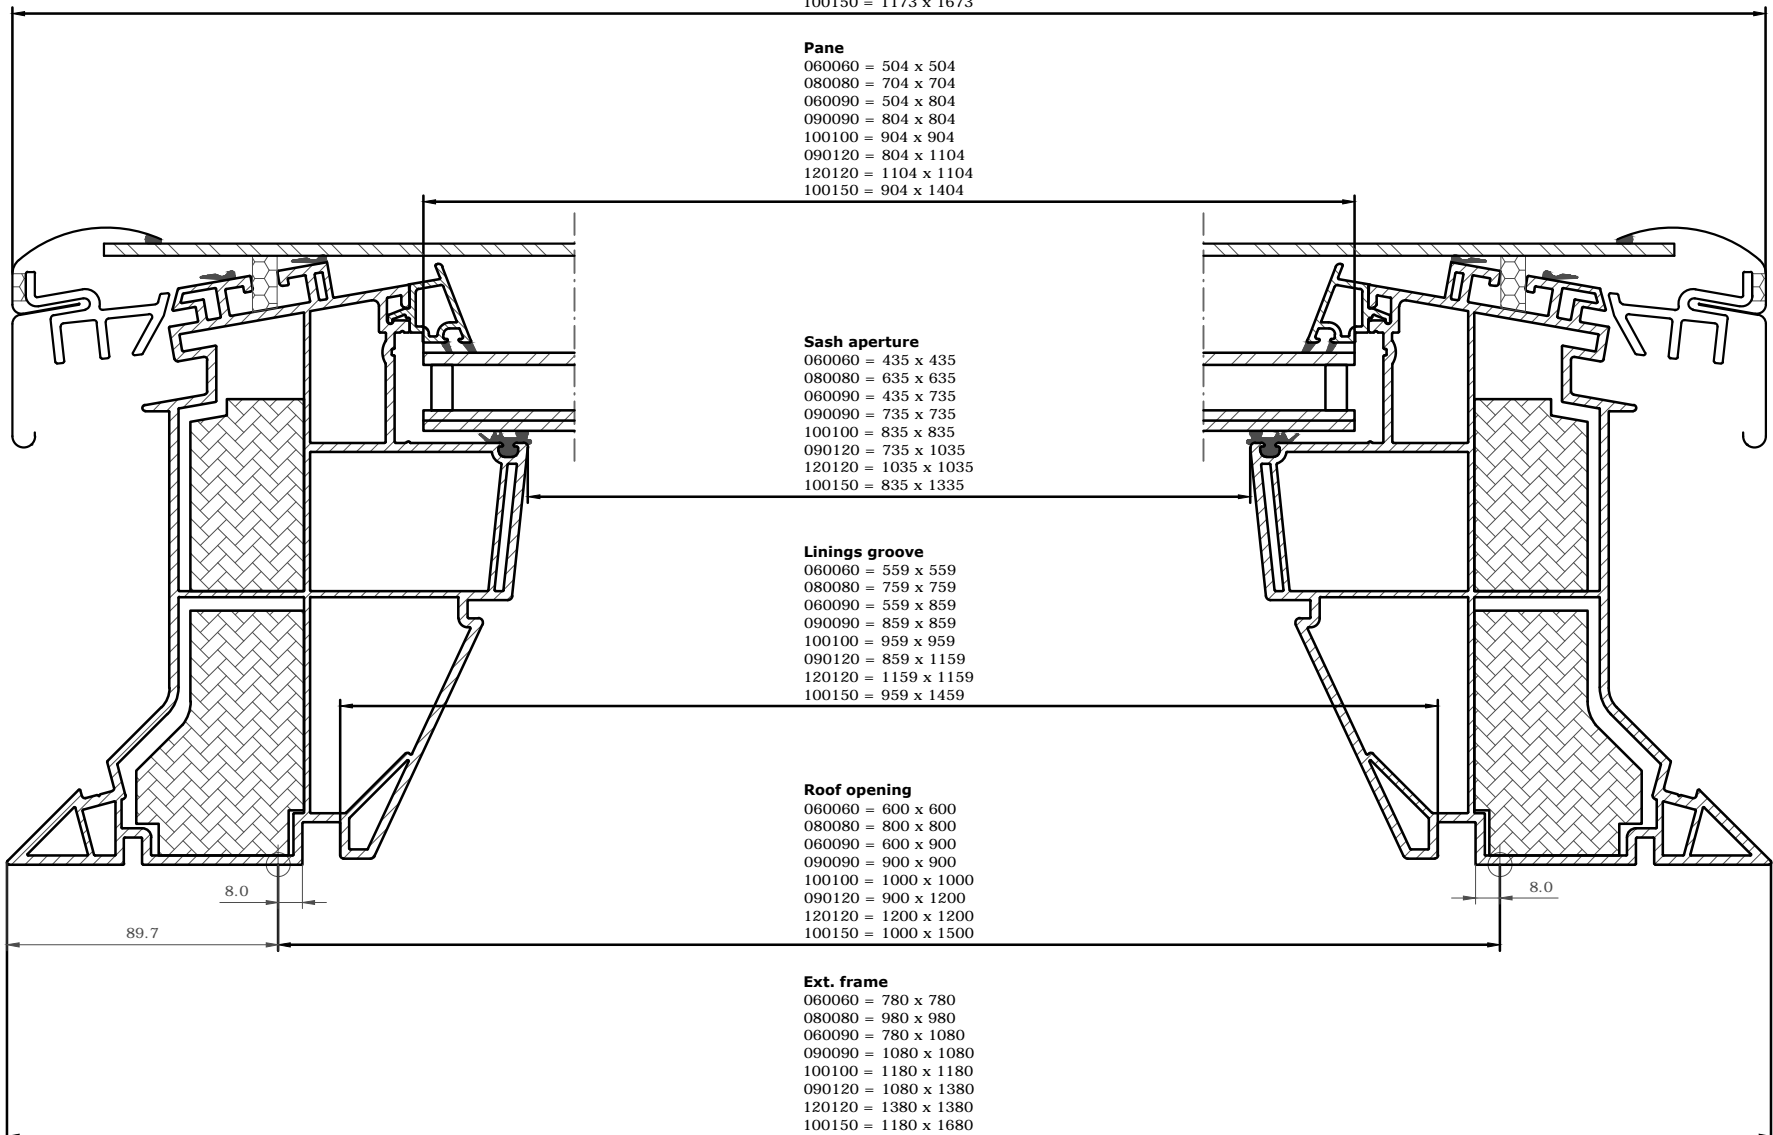

Pane

- 060060 = 504 x 504
- 080080 = 704 x 704
- 060090 = 504 x 804
- 090090 = 804 x 804
- 100100 = 904 x 904
- 090120 = 804 x 1104
- 120120 = 1104 x 1104
- 100150 = 904 x 1404

Sash aperture

- 060060 = 435 x 435
- 080080 = 635 x 635
- 060090 = 435 x 735
- 090090 = 735 x 735
- 100100 = 835 x 835
- 090120 = 735 x 1035
- 120120 = 1035 x 1035
- 100150 = 835 x 1335

Linings groove


- 060060 = 559 x 559
- 080080 = 759 x 759
- 060090 = 559 x 859
- 090090 = 859 x 859
- 100100 = 959 x 959
- 090120 = 859 x 1159
- 120120 = 1159 x 1159
- 100150 = 959 x 1459

Roof opening

- 060060 = 600 x 600
- 080080 = 800 x 800
- 060090 = 600 x 900
- 090090 = 900 x 900
- 100100 = 1000 x 1000
- 090120 = 900 x 1200
- 120120 = 1200 x 1200
- 100150 = 1000 x 1500

Ext. frame

- 060060 = 780 x 780
- 080080 = 980 x 980
- 060090 = 780 x 1080
- 090090 = 1080 x 1080
- 100100 = 1180 x 1180
- 090120 = 1080 x 1380
- 120120 = 1380 x 1380
- 100150 = 1180 x 1680

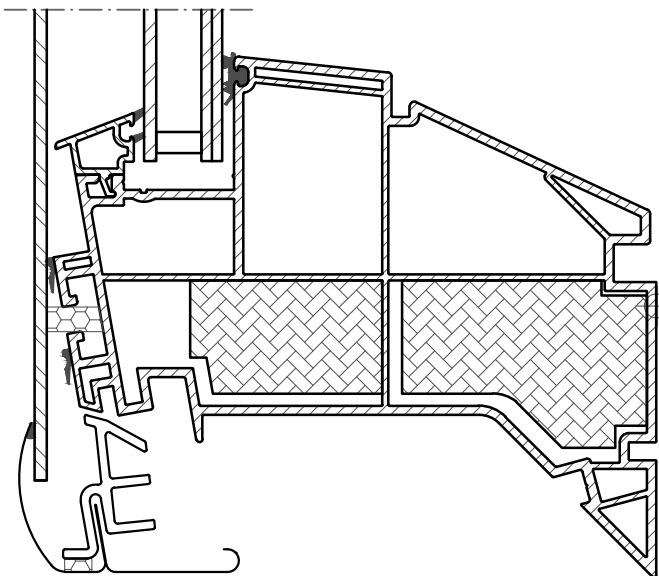

VELUX

CFP --73QV + ISD 2093

26.05.2016/AKH

