



Section A-A
1:5

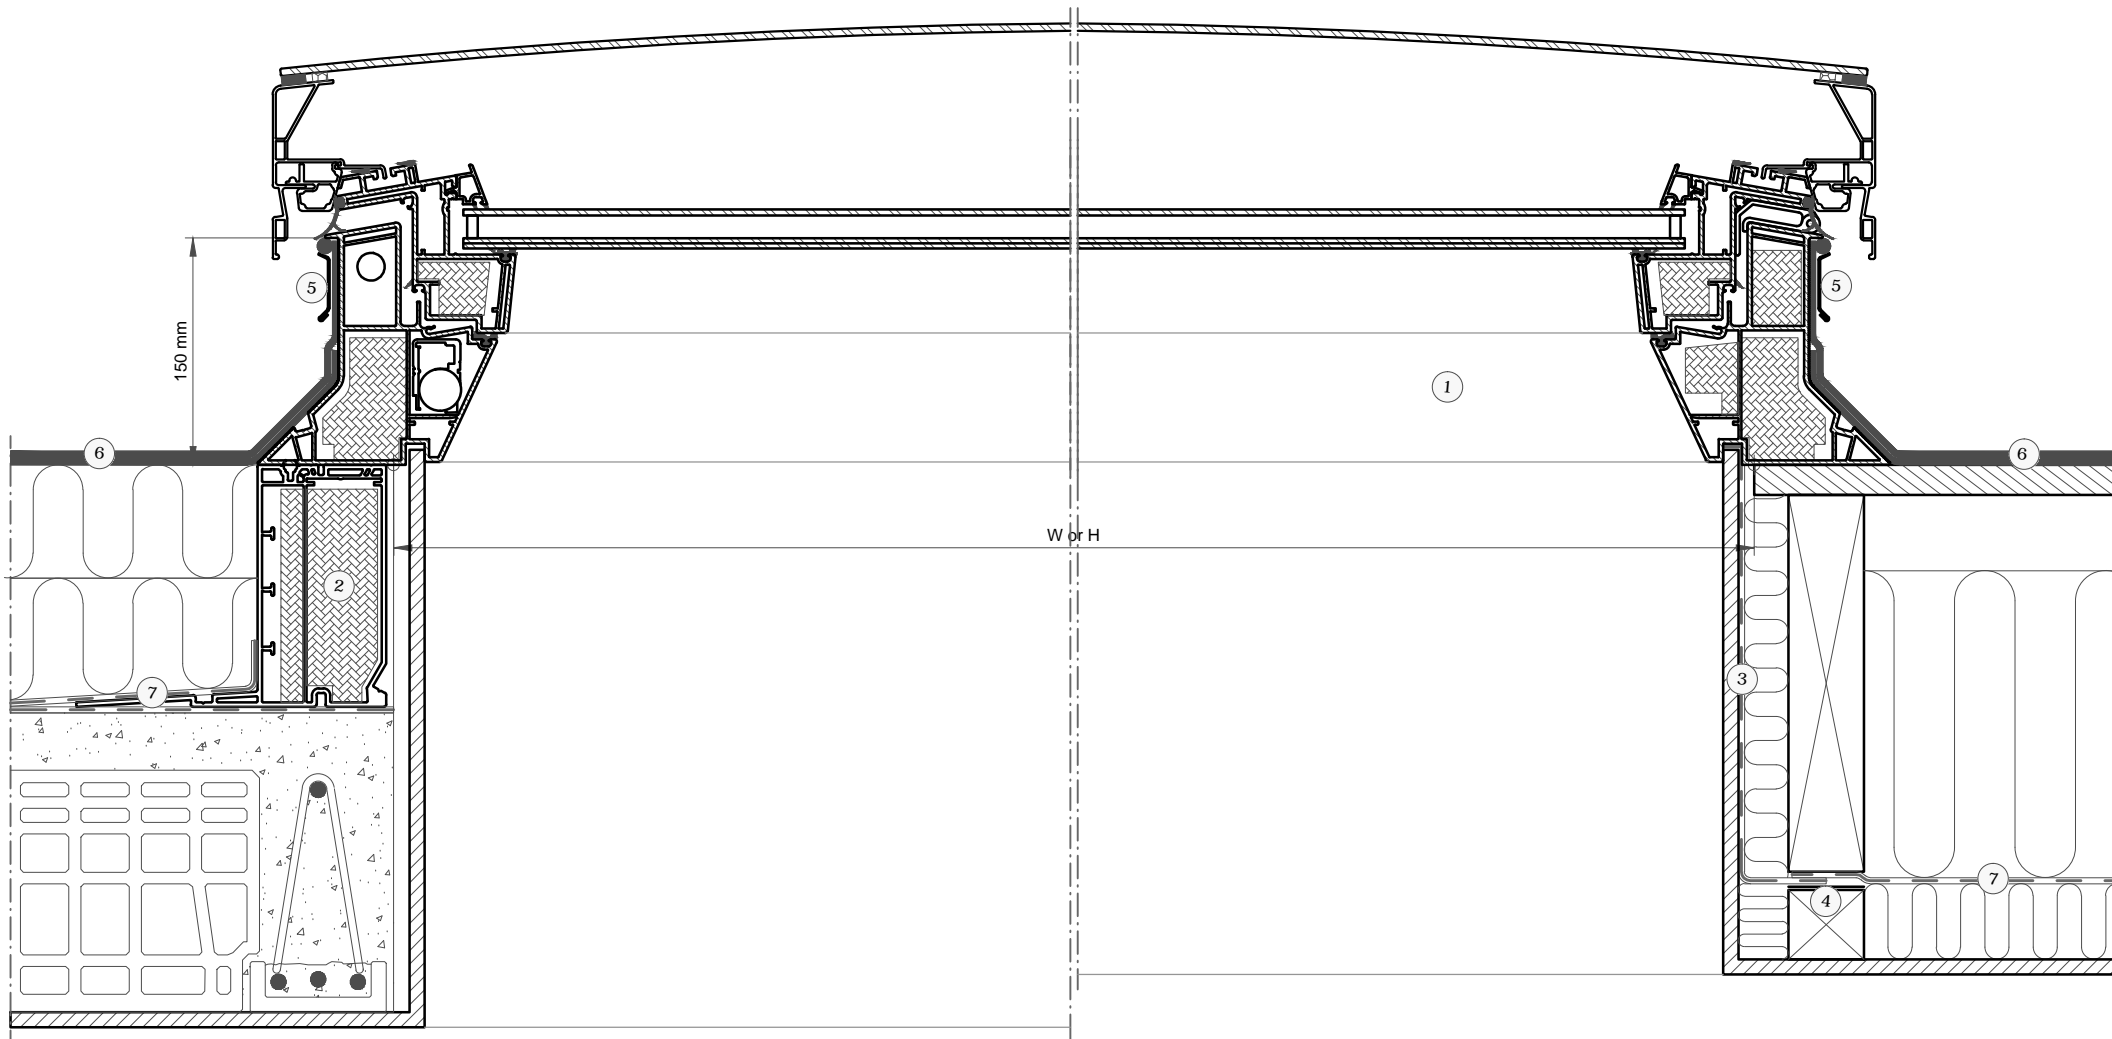

- ① VELUX Flat-roof (CVP/CFP+ISD 1093 0°-15°)
- ② VELUX ZCE Extension frame
- ③ VELUX vapour barrier (BBX)
- ④ VELUX vapour barrier tape (BBX)
- ⑤ VELUX ZZZ 210 Securing kit
- ⑥ Felt/breather membrane (Non VELUX)
- ⑦ Vapour barrier (Non VELUX)

Roof covering:

Felt

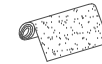

VELUX Products:


CVP+ ISD 1093
0°-15°



CFP+ ISD 1093
0°-15°



ZCE
0°-15°

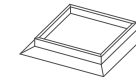


ZZZ 210



VELUX Flat-roof sizes in mm.:

Size	W	H
060060	600	600
060090	600	900
080080	800	800
090090	900	900
090120	900	1200
100100	1000	1000
100150	1000	1500
120120	1200	1200

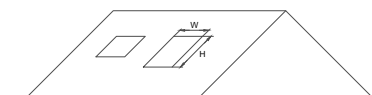

© VELUX GROUP ® VELUX, VELUX logo are registered trademarks

VELUX

File name: CVP+ISD 1093-VAS-410-1016

Drawing no.:---

SCo: ---

Create date:
03.10.2016

Rev. date:
18.11.2016

Format:
A3

Scale:
1:5

Note: When installing VELUX Roof Windows, flashings and installation products, the manufacturers instructions and current building and fire regulations, where applicable, must be met.