


TYPICAL ELEVATION

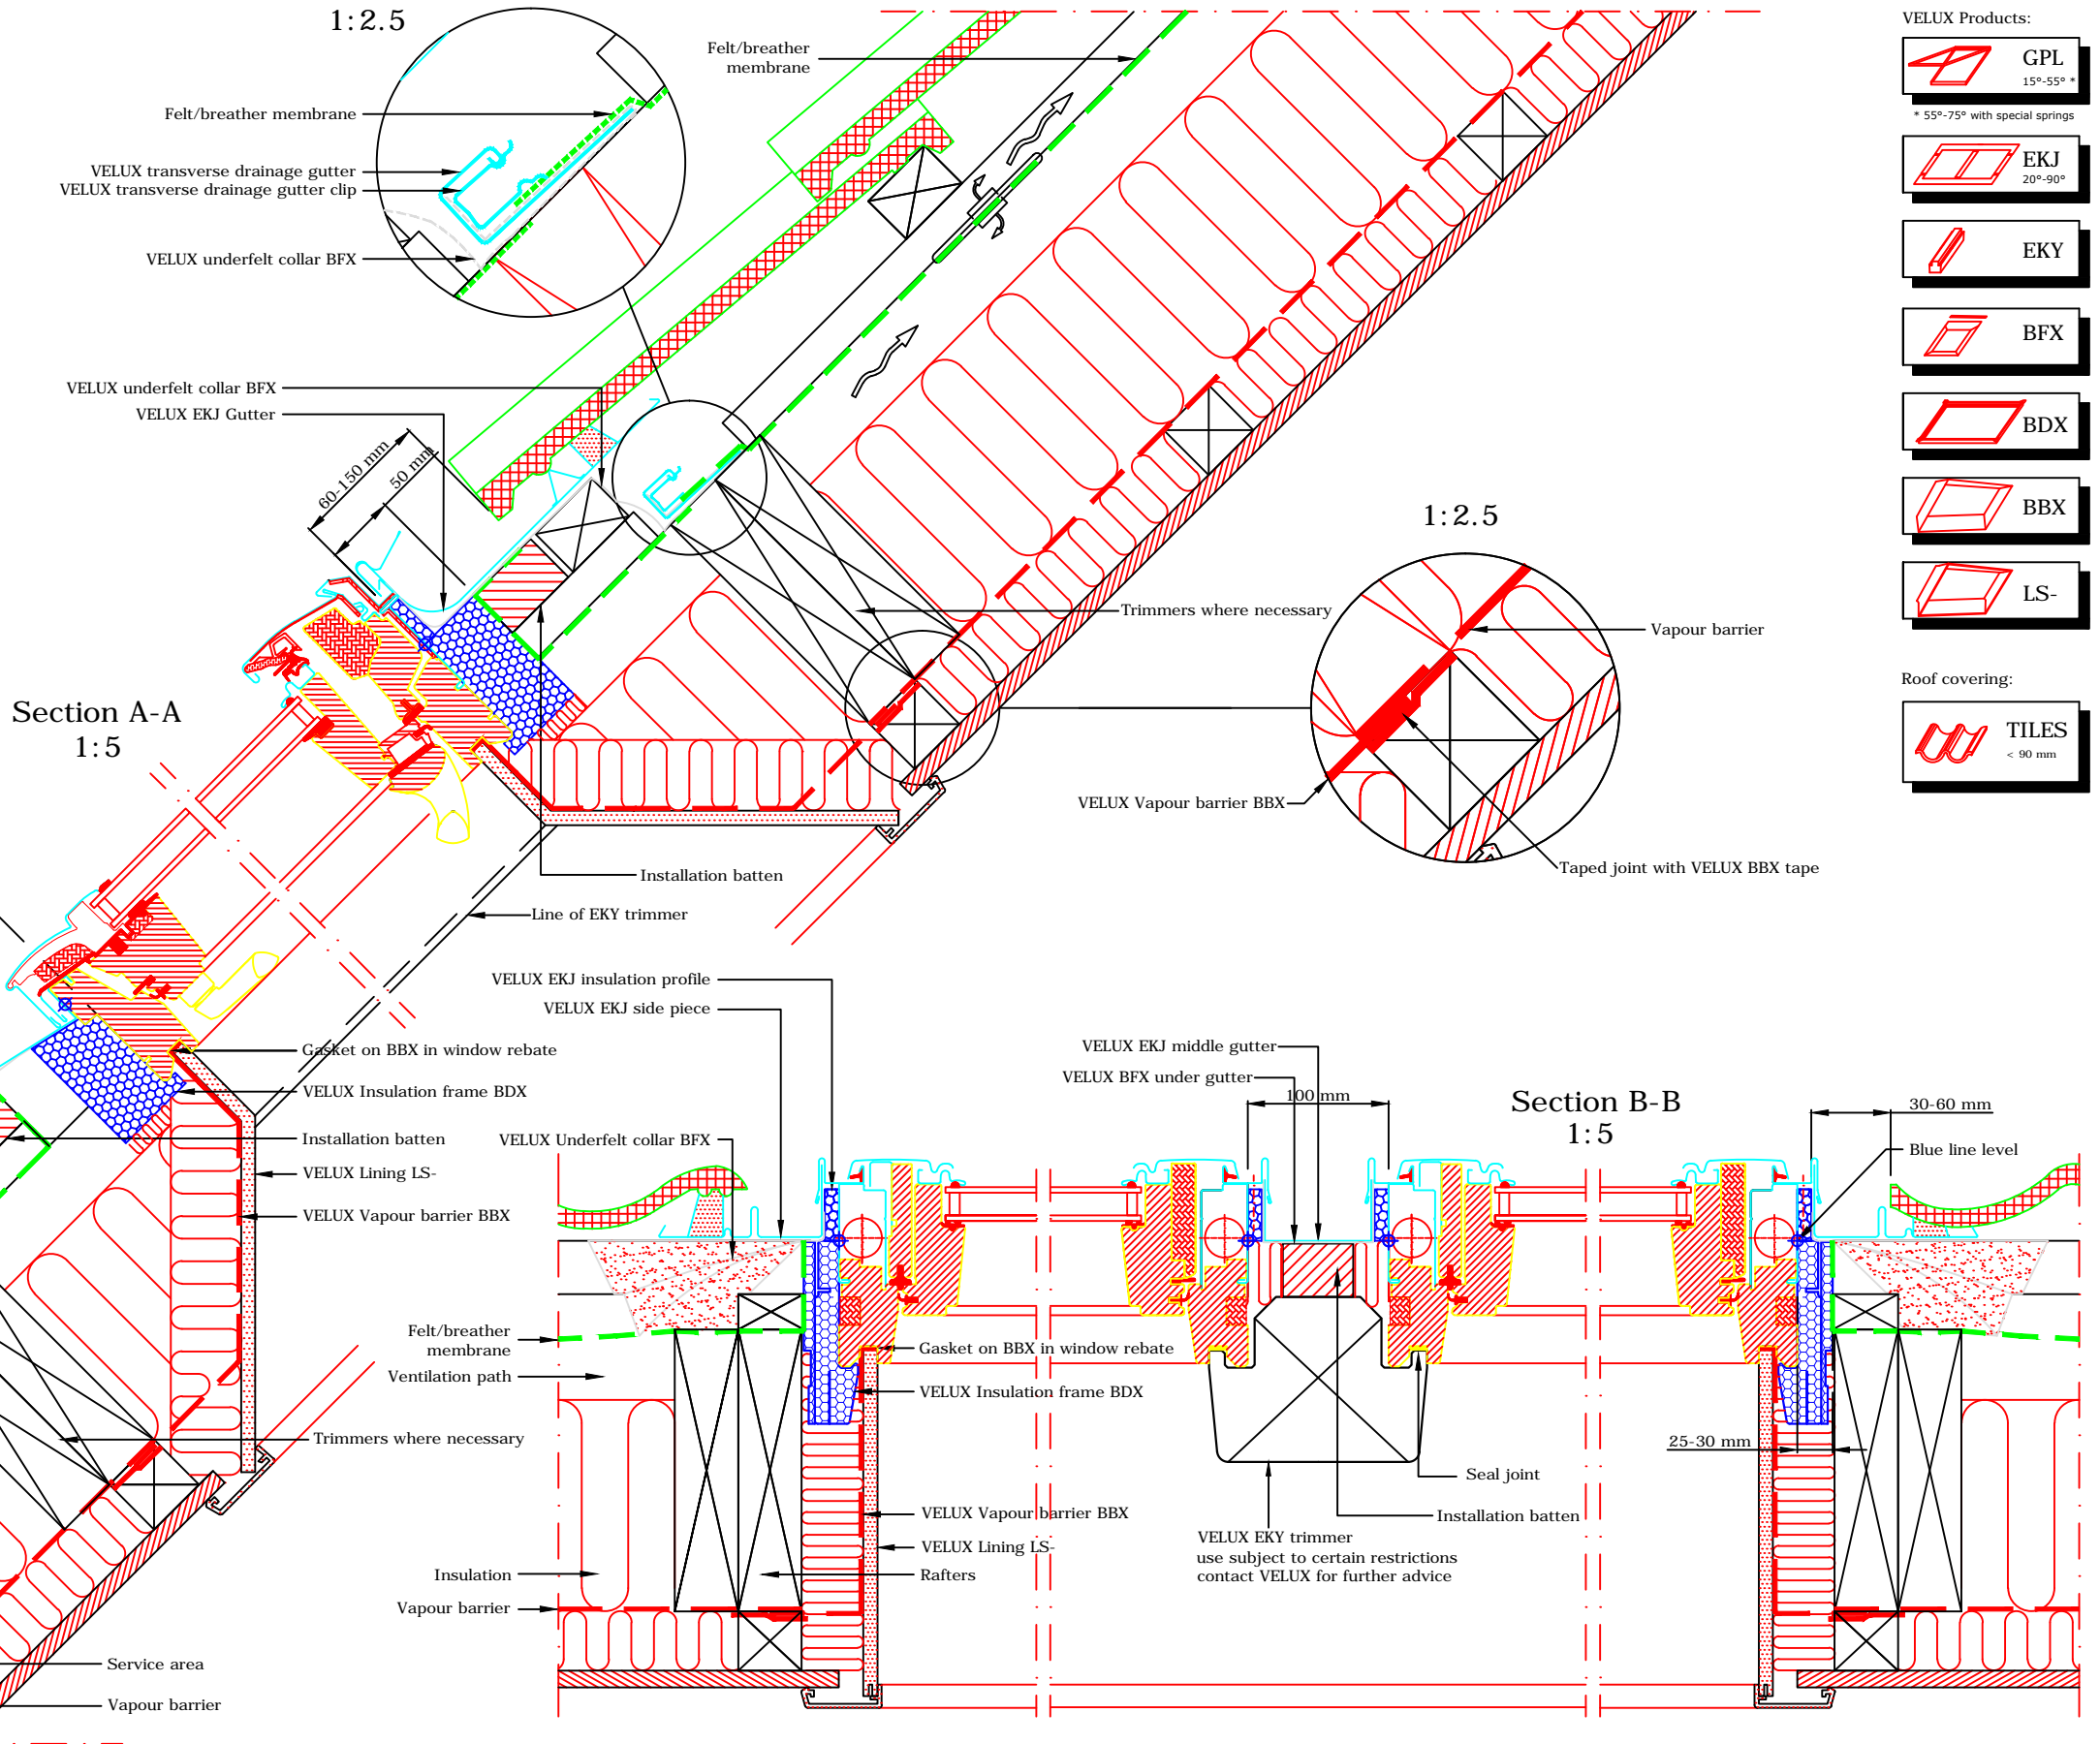

- VELUX Products:
- GPL  
15°-55°  
\* 55°-75° with special springs
  - EKJ  
20°-90°
  - EKY
  - BFX
  - BDX
  - BBX
  - LS-
- Roof covering:
- TILES  
< 90 mm

**VELUX**  
 VELUX Company Ltd  
 Woodside Way  
 Glenrothes, Fife KY7 4ND  
 tel: +44 (0) 1592 778 225

**VELUX top-hung roof window**  
**GPL coupled installation into profiled tile**  
 EKJ flashing kit - recessed install - 100mm frame gap  
*All dimensions are in millimetres where shown*

NOTE! When installing VELUX roof windows, flashings and accessories, please ensure compliance with building regulations and British/European standards where necessary. This detail represents the principles of a typical installation only and the design and specification of the final detail is the responsibility of others.

Latest revision:  
 Note re: restrictions on use of EKY trimmer added

Date:	January 2014	File name:	GPL-EKJ-0114-1132
Rev no:	A		
Rev date:	Nov 2014		
Drawn:	PJH	Scale:	1:5 approx. @ A3