



Doorsnede A-A
1:5

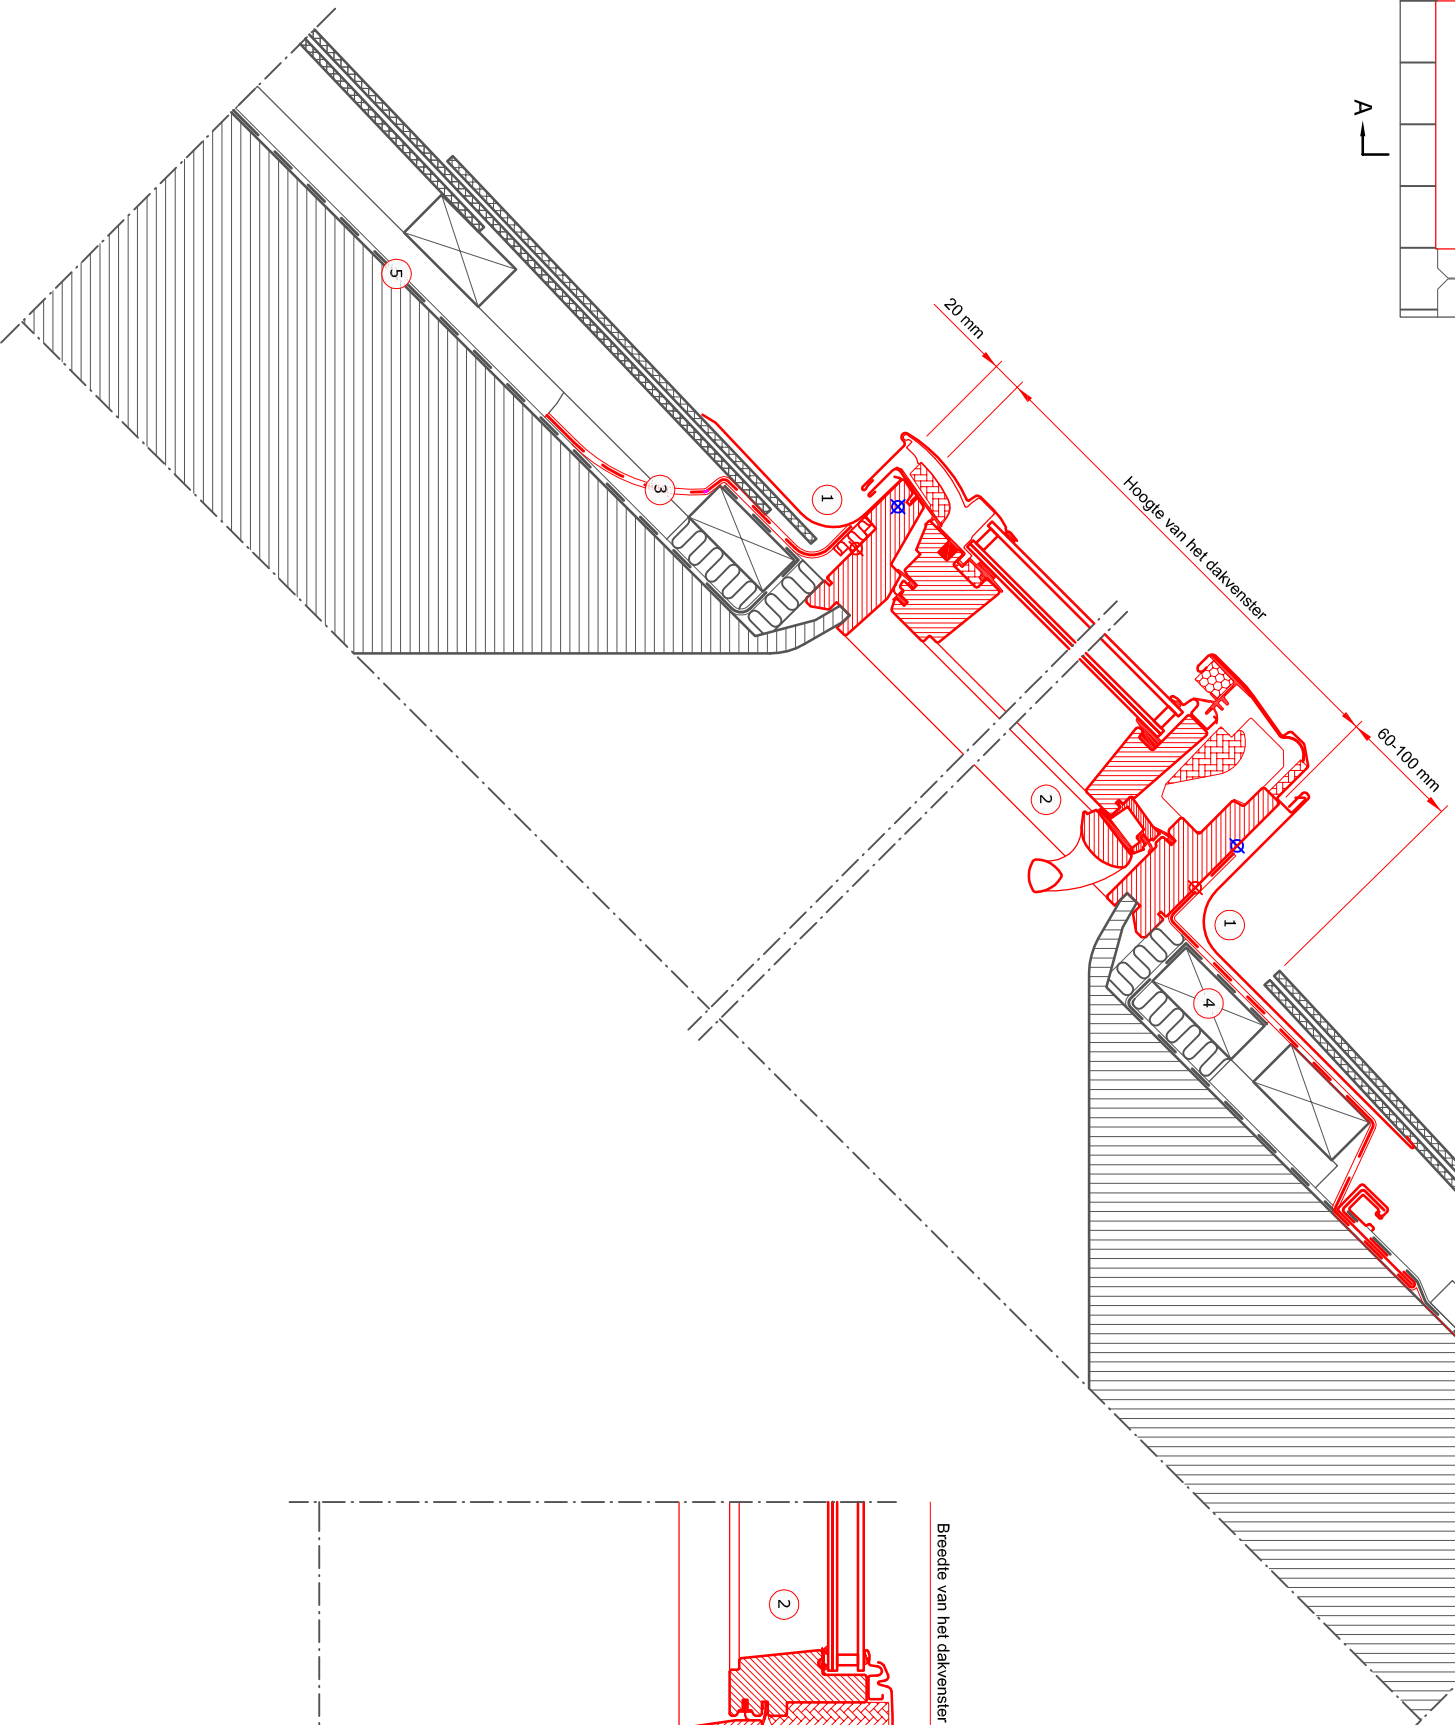

Doorsnede B-B
1:5

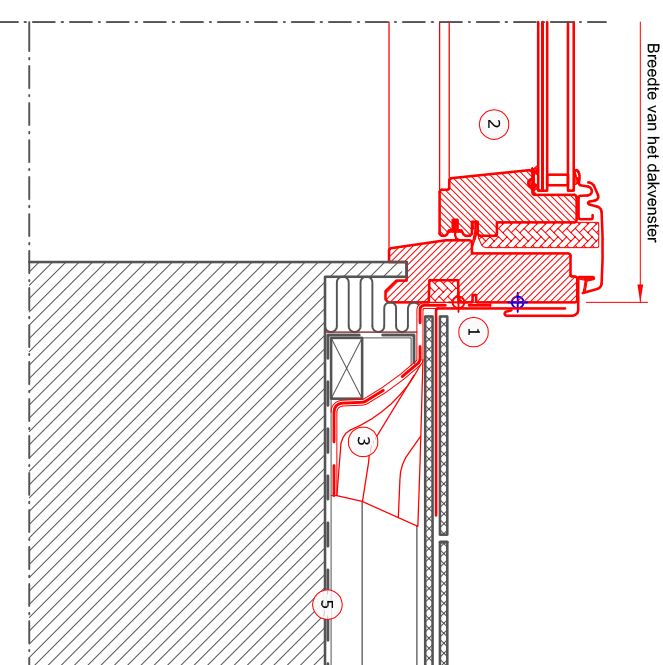

- 1 VELUX Goofstuk (EL 15°-90°)
- 2 VELUX Dakvenster (GGL 15°-90°)
- 3 VELUX Onderdakkraag (BFX)
- 4 Panlat (Niet VELUX)
- 5 Onderdak (Niet VELUX)

Dakbekleding :

Leien
Max 8 mm

VELUX Producten :

GGL
15°-90°

EL
15°-90°

BFX

Maaten :

Maat	Breedte (mm)	Maat	Hoogte (mm)
BK--	472	-K02	778
CK--	550	-K04	978
FK--	660	-K06	1178
MK--	780	-K08	1398
PK--	942	-K10	1600
SK--	1140	-K12	1800
UK--	1340		

© VELUX GROUP VELUX, VELUX logo are registered trademarks



File name: DRAWING 04.02 EL-GGL - NL

Drawing no.: 04.02 VB-0716 SCO: V-B

Create date:	Rev. date:	Format:	Scale:
01.01.2013	07.07.2016	A3	1:5

Note: When installing VELUX Roof Windows, flashings and installation products, the manufacturers' instructions and current building and fire regulations, where applicable, must be met.